
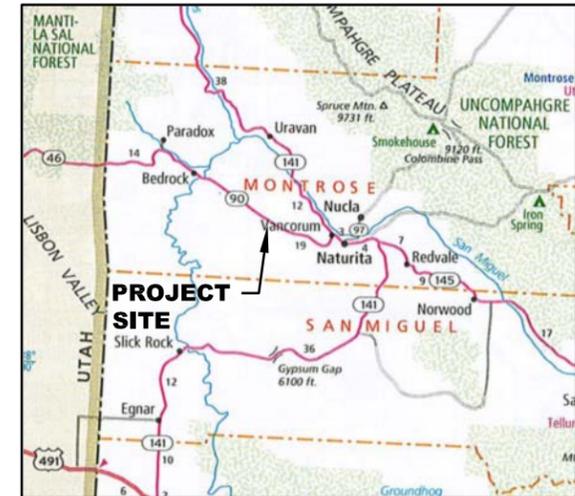


# PIÑON RIDGE PROJECT TAILING CELL COVER AND SITE CLOSURE GRADING PLANS MONTROSE COUNTY, COLORADO

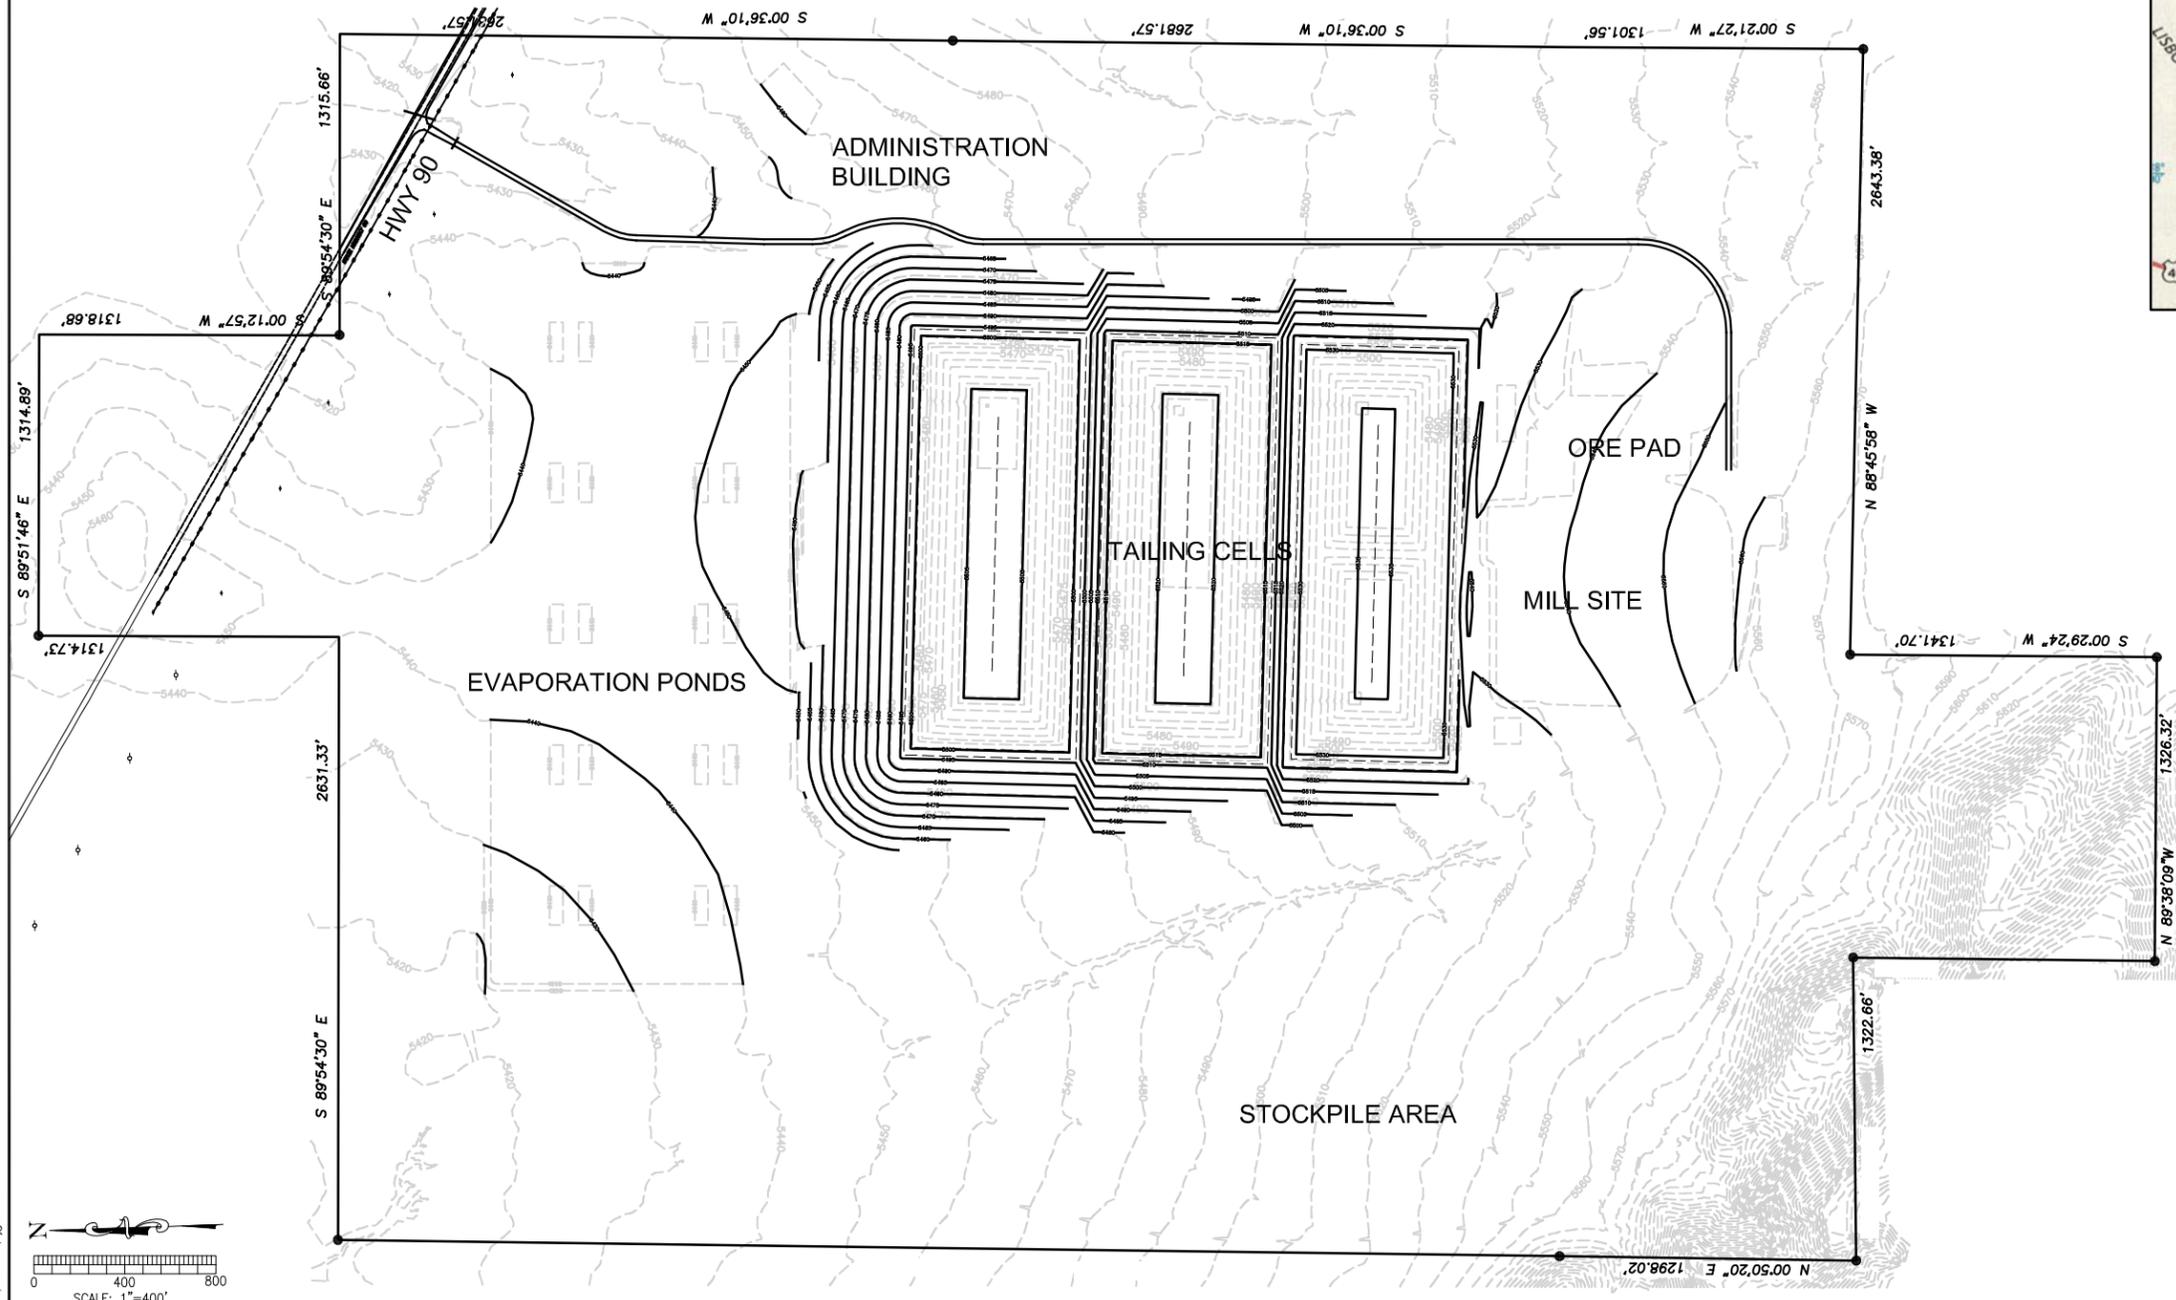

**Sheet Index:**

Cover Sheet	C2-1 of 9
Tailing Cells Closure Grading Plan	C2-2 of 9
Tailing Cells Closure Cross Sections	C2-3 of 9
Mill Site Closure Grading Plan	C2-4 of 9
Evaporation Ponds Closure Grading Plan	C2-5 of 9
Rundown Channels and Settlement Point Plan	C2-6 of 9
Closure Rundown Channel Details	C2-7 of 9
Tailing Cell Closure Design Details 1	C2-8 of 9
Tailing Cell Closure Design Details 2	C2-9 of 9

PLOTED: 13 Feb 2009 9:21am jgordon

The information included on this graphic representation has been compiled from a variety of sources, which have not been independently verified by Kleinfelder. Subsequently, Kleinfelder makes no representations or warranties, express or implied, as to accuracy, completeness, timeliness, or rights to the use of such information. This document is not intended for use as a land survey product or a construction design document. The use or misuse of the information contained on this graphic representation is at the sole risk of the party using or misusing the information.

**FEB 13, 2009**

REV.	DESCRIPTION	BY:	DATE
0	FOR REGULATORY APPROVAL	JAG AKK	02/10/09
		BY: APPR	DATE

**PRELIMINARY  
NOT FOR  
CONSTRUCTION**



44 Union Blvd., Suite 600  
Lakewood, CO 80228  
PH. 303.974.2140

**COVER SHEET**  
  
PIÑON RIDGE PROJECT  
MONTROSE COUNTY, COLORADO

DESIGNED BY: JAG
DRAWN BY: JAG
CHECKED BY: DHA
DATE: 02/10/09
SCALE: NO SCALE
ORIGINAL SCALE IN INCHES FOR REDUCED PLANS
0 0.5 1.0 1.5 2.0
DRAWING
<b>C2-1</b>
1 of 9 sheets

**KLEINFELDER**  
 Right People. Right Solutions.  
 611 Corporate Circle, Ste. C  
 Golden, Colorado 80401  
 PH. 303.237.6601 FAX. 303.237.6602  
 www.kleinfelder.com  
 ACAD FILE: 12027\_Closure Sheets.dwg  
 PROJ. NO. 89241