




1 WOOD POLE LOCATION AND NETTING PLACEMENT PARTIAL VIEW
N.T.S.

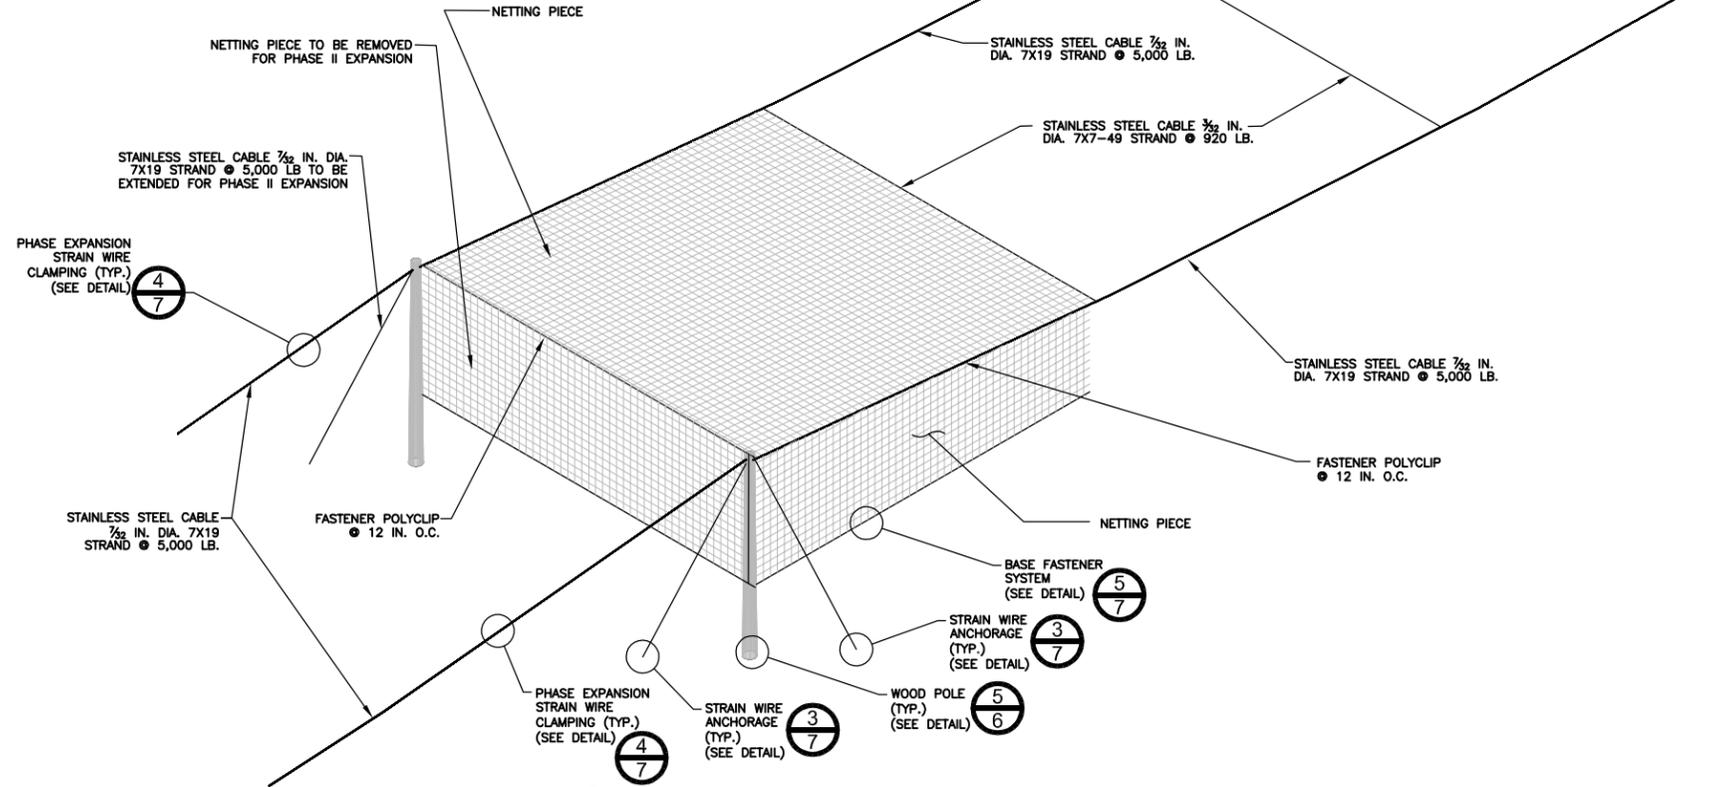


2 PERIMETER NETTING PLACEMENT DETAIL
N.T.S.

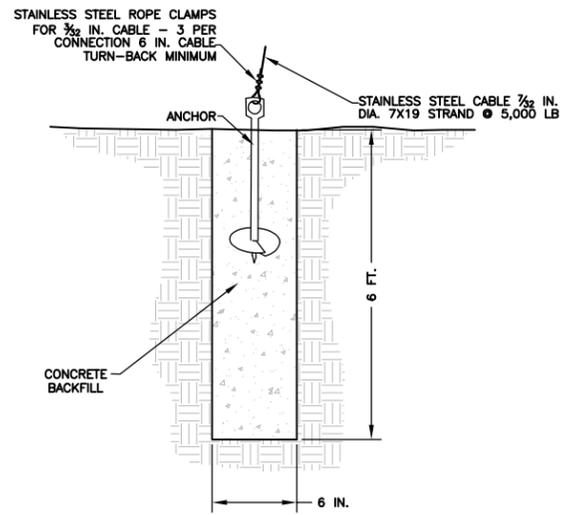

3 STRAIN WIRE ANCHORAGE
N.T.S.

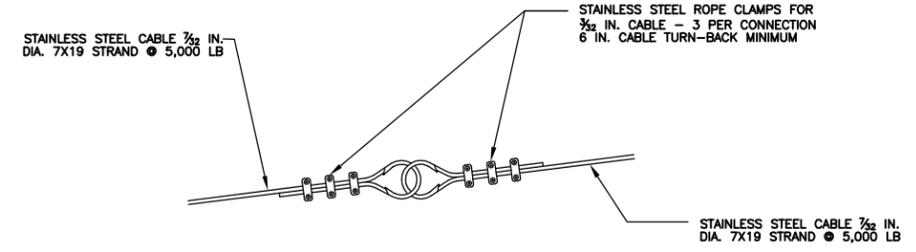

4 STRAIN WIRE CLAMPING DETAIL FOR PHASE II EXPANSION
N.T.S.

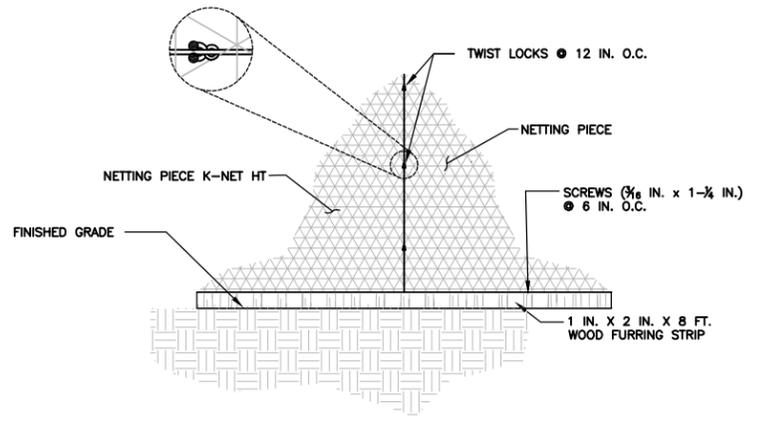

5 BIRDBNET BASE FASTENER SYSTEM
N.T.S.

Dwg Name: N:\07\07-81694\07281694\066.dwg
 Date: 10/07/08 08:57
 Last Update: Oct 01, 2008 16:18
 By: Jelliot

REV	DATE	DES	ISSUED FOR DESIGN REPORT	JWR	KFM	JMA
			REVISION DESCRIPTION	CADD	CHK	RW
PROJECT						
ENERGY FUELS RESOURCES CORPORATION PIÑON RIDGE PROJECT - EVAPORATION PONDS MONTROSE COUNTY, COLORADO						
TITLE						
BIRD NETTING DETAILS						
PROJECT No. 073-81694			FILE No. 07381694A066			
DESIGN	EF	04/08	SCALE	AS SHOWN	REV.	A
CADD	EF	04/08	7			
CHECK	KFM	04/08				
REVIEW	JMA	04/08				
Golder Associates DENVER, COLORADO						