



SITE ACCESS ROAD
STA 0+50 TO STA 52+00
NO SCALE

****NOTE:**
GEOTEXTILE FABRIC CAN BE REPLACED WITH
4" CDOT TYPE I BEDDING ON
4" CDOT TYPE II BEDDING
- AND/OR -
RIPRAP CAN BE 12" LAYER W/ D₅₀ = 6"
WHEN SLOPE <= 2%

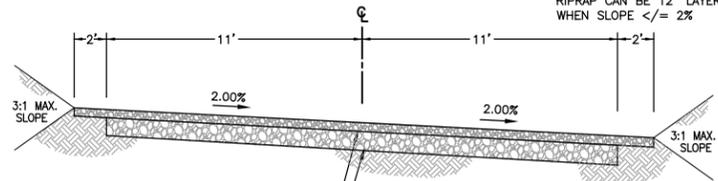


SITE ACCESS ROAD
STA 52+00 TO STA 55+00
NO SCALE

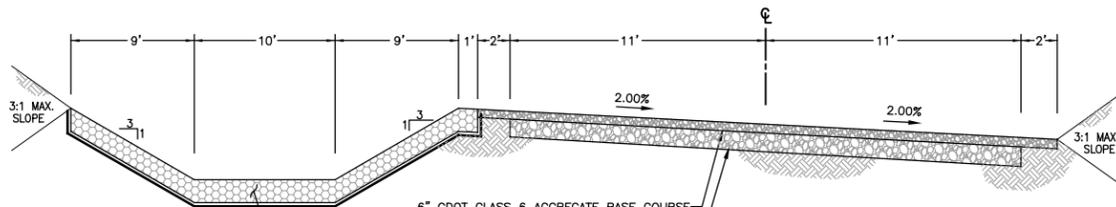


SITE ACCESS ROAD
STA 55+00 TO STA 62+00
NO SCALE

****NOTE:**
GEOTEXTILE FABRIC CAN BE REPLACED WITH
4" CDOT TYPE I BEDDING ON
4" CDOT TYPE II BEDDING
- AND/OR -
RIPRAP CAN BE 12" LAYER W/ D₅₀ = 6"
WHEN SLOPE <= 2%

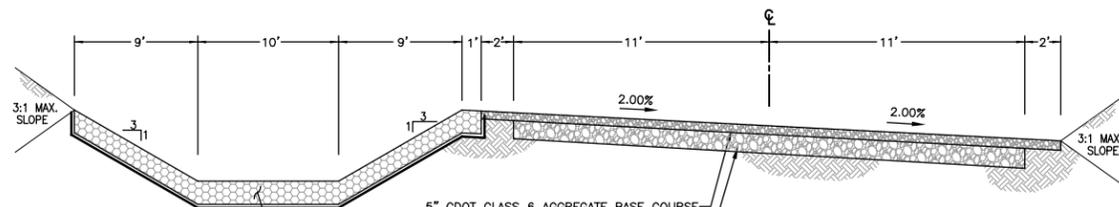


SITE ACCESS ROAD
STA 62+00 TO STA 66+75
NO SCALE


****NOTE:**
GEOTEXTILE FABRIC CAN BE REPLACED WITH
4" CDOT TYPE I BEDDING ON
4" CDOT TYPE II BEDDING
- AND/OR -
RIPRAP CAN BE 12" LAYER W/ D₅₀ = 6"
WHEN SLOPE <= 2%

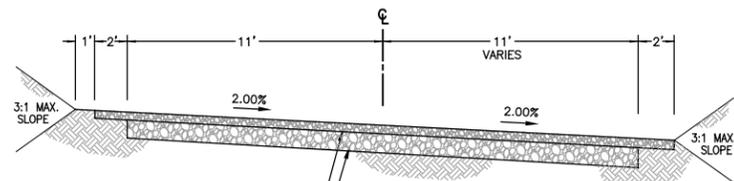


SITE ACCESS ROAD
STA 66+75 TO STA 84+00
NO SCALE

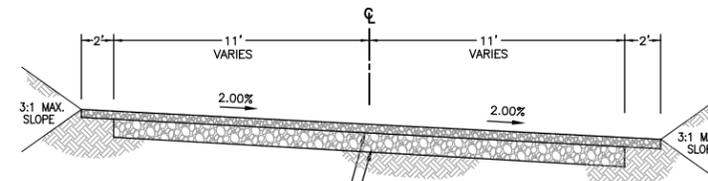

ORE DUMPING PLATFORM ENTRANCE / EXIT ROADS
LOWER ORE PAD ENTRANCE / TRUCK DECON EXIT ROAD
NO SCALE

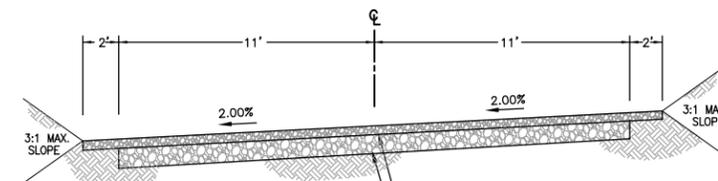

ADMINISTRATION BUILDING
ENTRANCE / EXIT ROADS
NO SCALE

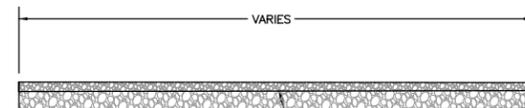

ADMINISTRATION BUILDING PARKING AREAS
MILL SITE PARKING AREAS
NO SCALE



MILL SITE AREA
NO SCALE

PLOTTED: 13 Feb 2009, 12:13pm, jgordon

The information included on this graphic representation has been compiled from a variety of sources, which have not been independently verified by Kleinfelder. Subsequently, Kleinfelder makes no representations or warranties, express or implied, as to accuracy, completeness, timeliness, or rights to the use of such information. This document is not intended for use as a land survey product or a construction design document. The use or misuse of the information contained on this graphic representation is at the sole risk of the party using or misusing the information.

REV.	DESCRIPTION	BY:	DATE
1	GOLDER COMMENTS	JAG	12-31-08
		CEL	
		APPR.	



PRELIMINARY
NOT FOR
CONSTRUCTION




44 Union Blvd., Suite 600
Lakewood, CO 80228
PH. 303.974.2140


TYPICAL ROADWAY
SECTIONS

PIÑON RIDGE PROJECT
MONTROSE COUNTY, COLORADO


DESIGNED BY:	JAG			
DRAWN BY:	JAG			
CHECKED BY:	DHA			
DATE:	02/10/09			
SCALE:	NO SCALE			
ORIGINAL SCALE IN INCHES FOR REDUCED PLANS				
0	0.5	1.0	1.5	2.0

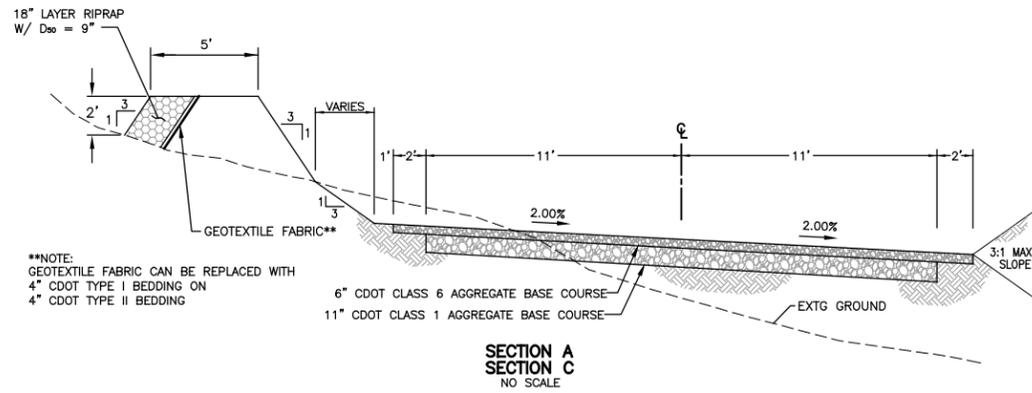


**NOTE:
GEOTEXTILE FABRIC CAN BE REPLACED WITH
4" CDOT TYPE I BEDDING ON
4" CDOT TYPE II BEDDING

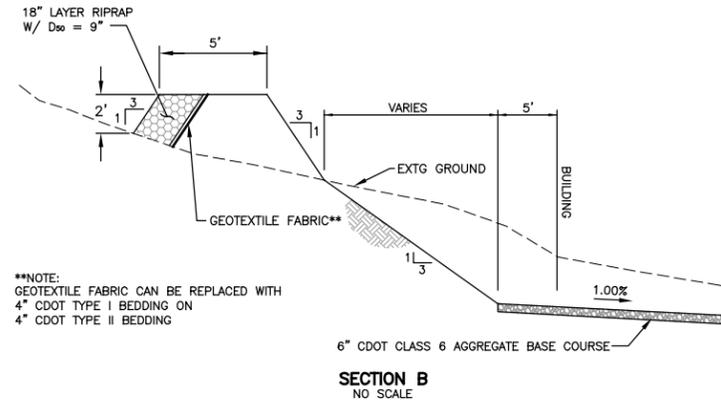

**NOTE:
GEOTEXTILE FABRIC CAN BE REPLACED WITH
4" CDOT TYPE I BEDDING ON
4" CDOT TYPE II BEDDING


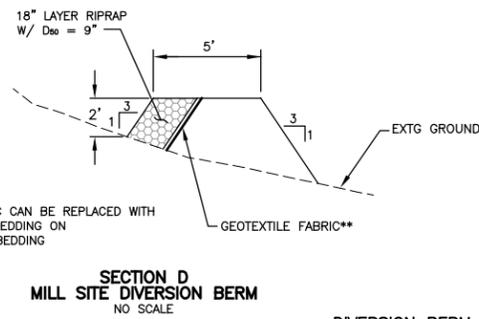


**NOTE:
GEOTEXTILE FABRIC CAN BE REPLACED WITH
4" CDOT TYPE I BEDDING ON
4" CDOT TYPE II BEDDING

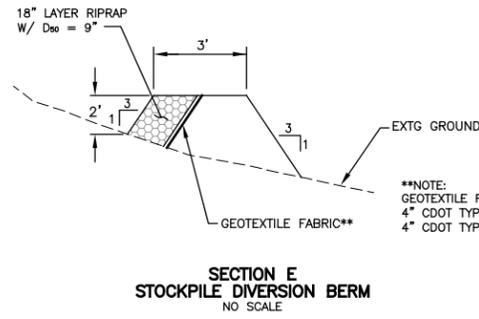


**NOTE:
GEOTEXTILE FABRIC CAN BE REPLACED WITH
4" CDOT TYPE I BEDDING ON
4" CDOT TYPE II BEDDING



DIVERSION BERM NOTE:
DIVERSION BERMS TO BE CONSTRUCTED OF ONSITE
RANDOM FILL COMPACTED IN ACCORDANCE WITH
TECHNICAL SPECIFICATIONS. THE UPSTREAM FACE
OF THE DIVERSION BERM TO BE PROTECTED BY
18" OF RIPRAP WITH D₅₀ = 9" AND A GEOTEXTILE
FABRIC LINER.

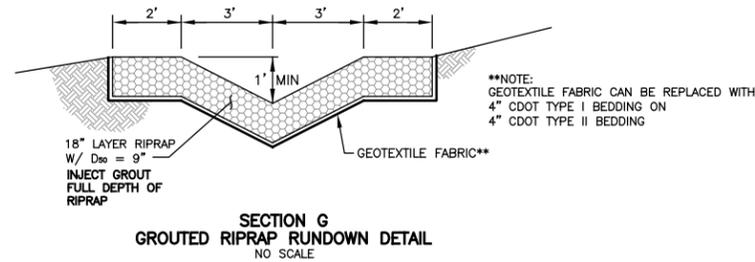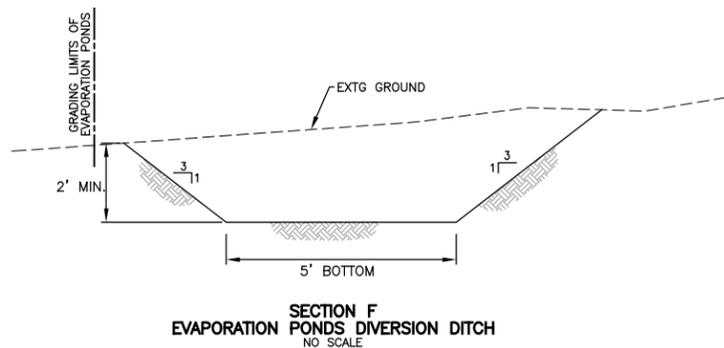

**NOTE:
GEOTEXTILE FABRIC CAN BE REPLACED WITH
4" CDOT TYPE I BEDDING ON
4" CDOT TYPE II BEDDING

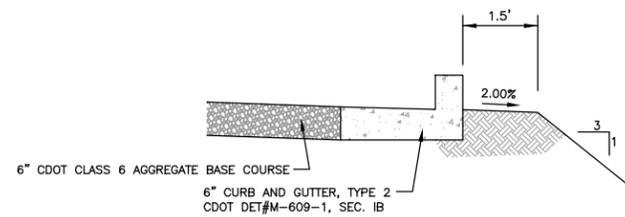

**SECTION H
TYPICAL CURB DETAIL
NO SCALE**

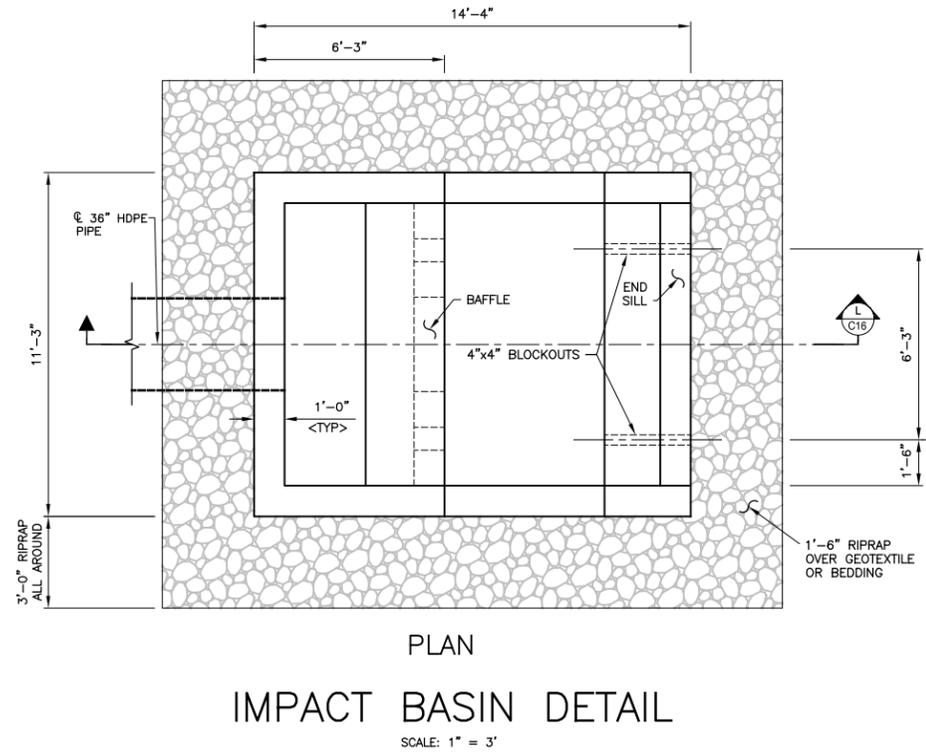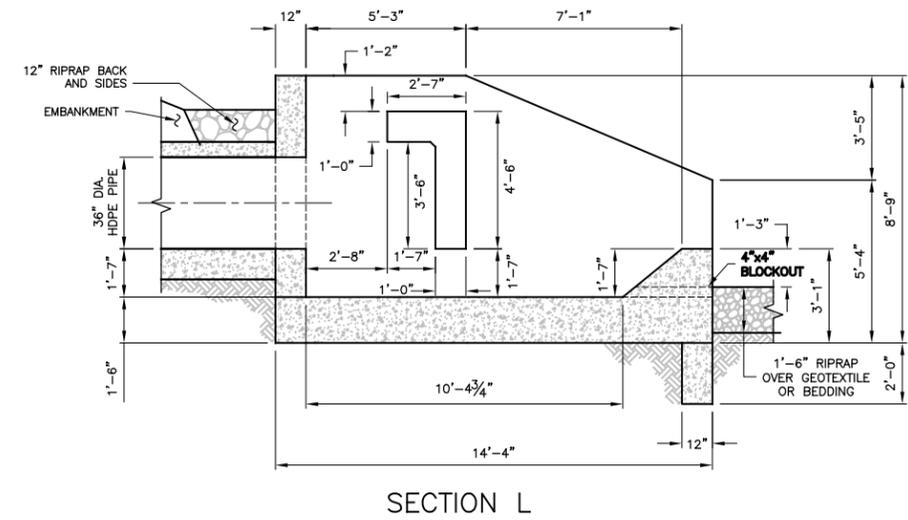

**PLAN
IMPACT BASIN DETAIL
SCALE: 1" = 3'**

PLOTTED: 13 Feb 2009, 1:52pm, jgordon

The information included on this graphic representation has been compiled from a variety of sources, which have not been independently verified by Kleinfelder. Subsequently, Kleinfelder makes no representations or warranties, express or implied, as to accuracy, completeness, timeliness, or rights to the use of such information. This document is not intended for use as a land survey product or a construction design document. The use or misuse of the information contained on this graphic representation is at the sole risk of the party using or misusing the information.

REV.	DESCRIPTION	BY:	DATE
1	GOLDER COMMENTS	JAG CEL	12-31-08

KLEINFELDER
Bright People. Right Solutions.
611 Corporate Circle, Ste. C
Golden, Colorado 80401
PH: 303.237.6601 FAX: 303.237.6602
www.kleinfelder.com
PROJ. NO. 89241
ACAD FILE: 12027_Sheet_File C-1-C16.dwg

**PRELIMINARY
NOT FOR
CONSTRUCTION**

Energy Fuels Resources
44 Union Blvd., Suite 600
Lakewood, CO 80228
PH. 303.974.2140

TYPICAL CROSS SECTIONS
PINON RIDGE PROJECT
MONTROSE COUNTY, COLORADO


DESIGNED BY: JAG
DRAWN BY: JAG
CHECKED BY: DHA
DATE: 02/10/09
SCALE: NO SCALE
ORIGINAL SCALE IN INCHES FOR REDUCED PLANS
0 0.5 1.0 1.5 2.0
DRAWING
C16
16 of 28 sheets

PRELIMINARY
NOT FOR
CONSTRUCTION


Energy Fuels Resources
44 Union Blvd., Suite 600
Lakewood, CO 80228
PH: 303.974.2140

ORE PAD ROADWAY PROFILES
PIÑON RIDGE PROJECT
MONTROSE COUNTY, COLORADO


DESIGNED BY: JAG
DRAWN BY: JAG
CHECKED BY: DHA
DATE: 02/10/09
SCALE: AS SHOWN
ORIGINAL SCALE IN INCHES FOR REDUCED PLANS
DRAWING
C17
17 of 28 sheets

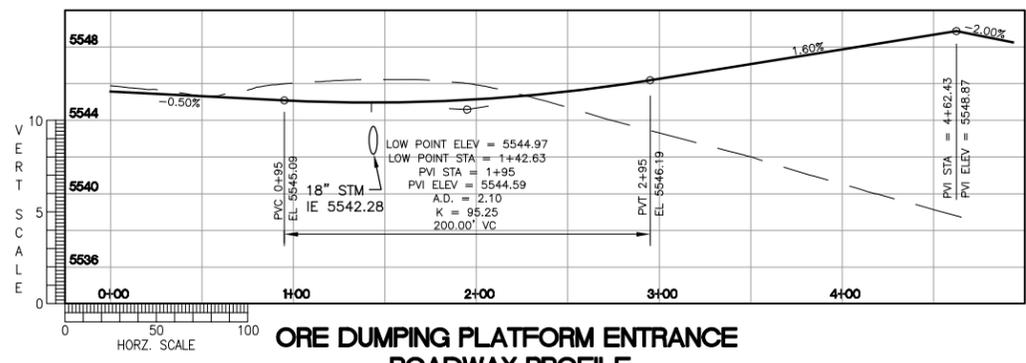

ORE DUMPING PLATFORM ENTRANCE ROADWAY PROFILE

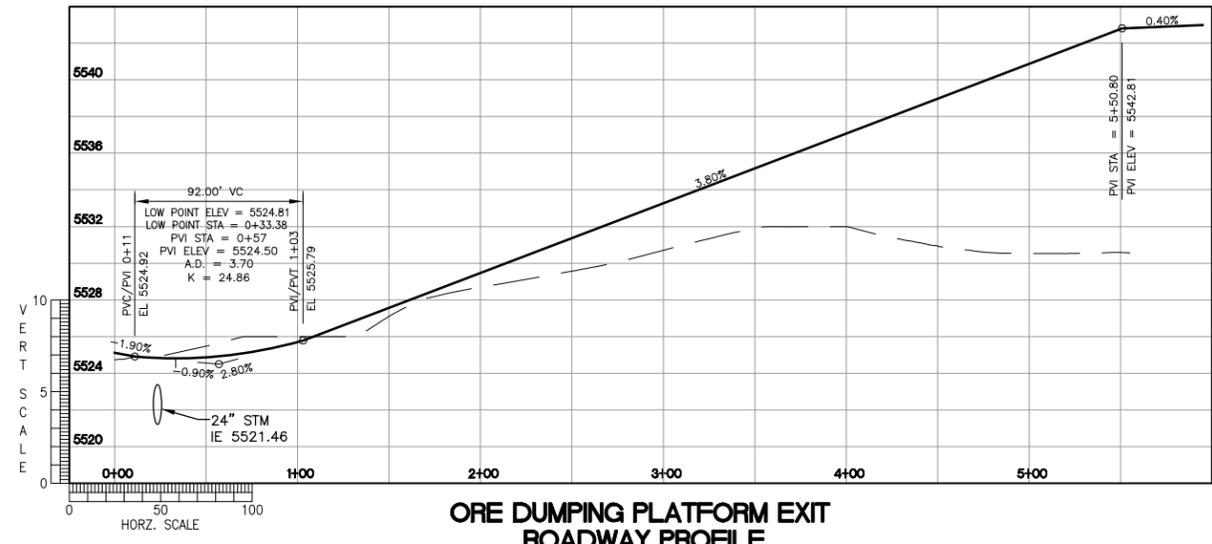

ORE DUMPING PLATFORM EXIT ROADWAY PROFILE

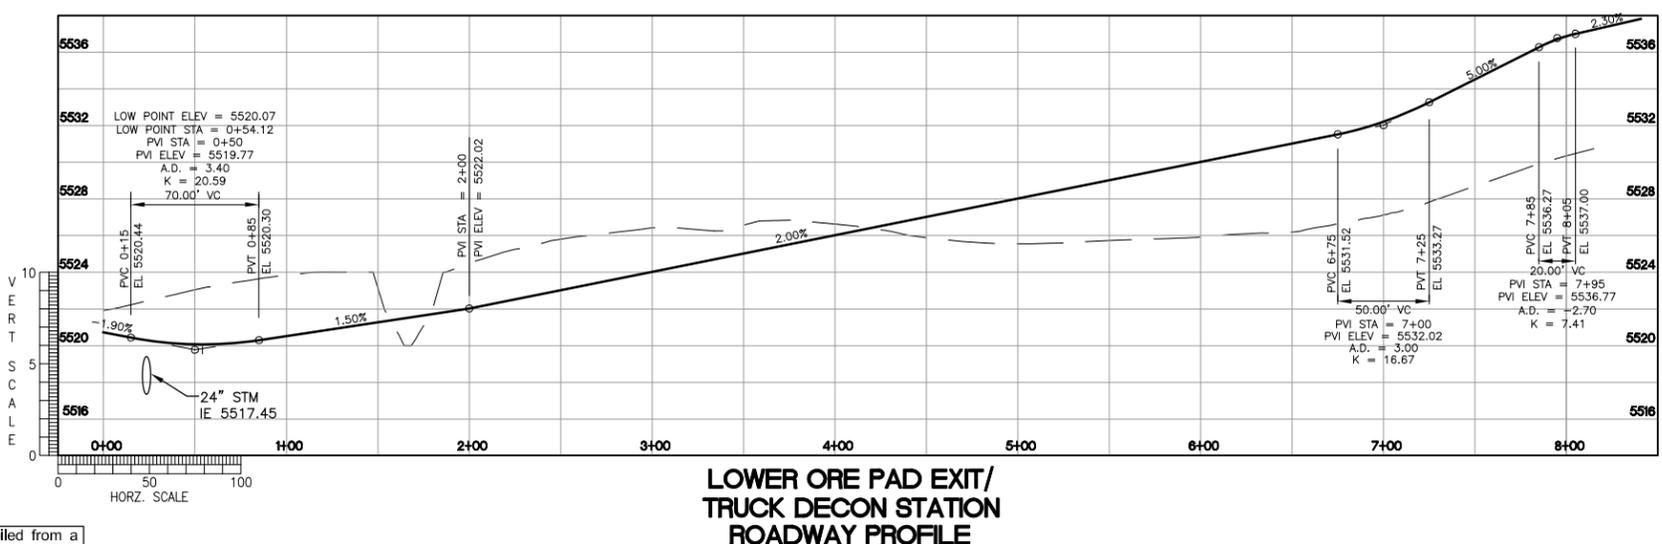

LOWER ORE PAD EXIT/ TRUCK DECON STATION ROADWAY PROFILE

The information included on this graphic representation has been compiled from a variety of sources, which have not been independently verified by Kleinfelder. Subsequently, Kleinfelder makes no representations or warranties, express or implied, as to accuracy, completeness, timeliness, or rights to the use of such information. This document is not intended for use as a land survey product or a construction design document. The use or misuse of the information contained on this graphic representation is at the sole risk of the party using or misusing the information.

REV.	DESCRIPTION	BY:	APPR:	DATE
1	GOLDER COMMENTS	JAG	CEL	12-31-08



PLOTTED: 13 Feb 2009, 1:22:1pm, jgordon

PRELIMINARY
NOT FOR
CONSTRUCTION

Energy Fuels Resources
44 Union Blvd., Suite 600
Lakewood, CO 80228
PH: 303.974.2140


**ADMINISTRATION BUILDING
ROADWAY PROFILES**
PIÑON RIDGE PROJECT
MONTROSE COUNTY, COLORADO

DESIGNED BY: JAG
DRAWN BY: JAG
CHECKED BY: DHA
DATE: 02/10/09
SCALE: AS SHOWN
ORIGINAL SCALE IN INCHES FOR
REDUCED PLANS
DRAWING
C18
18 of 28 sheets

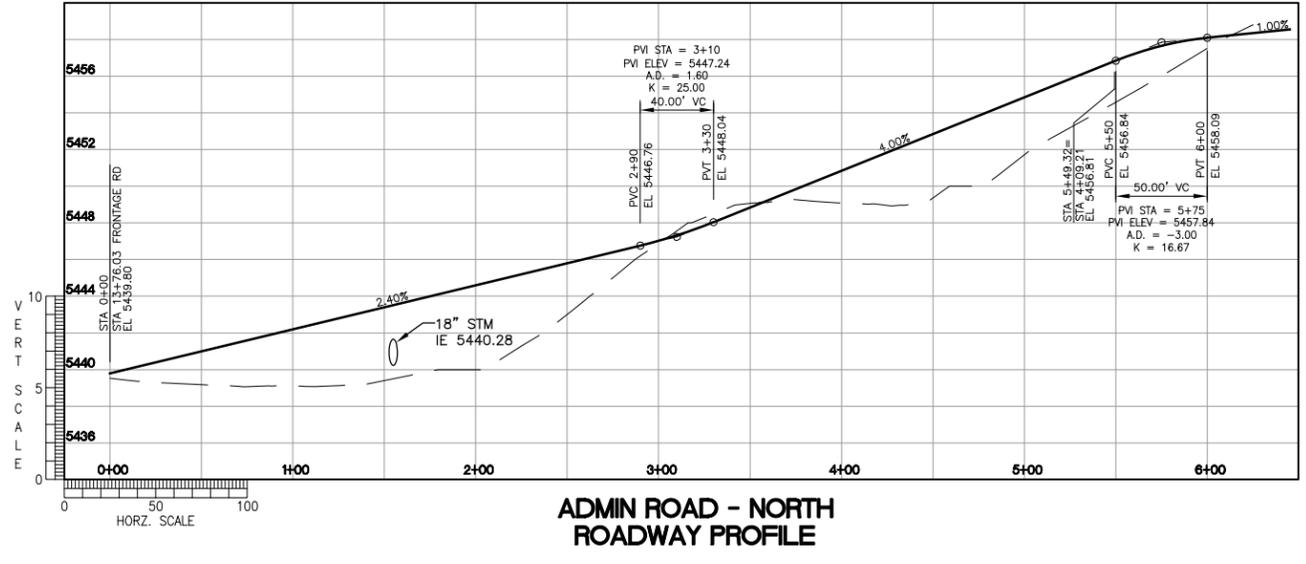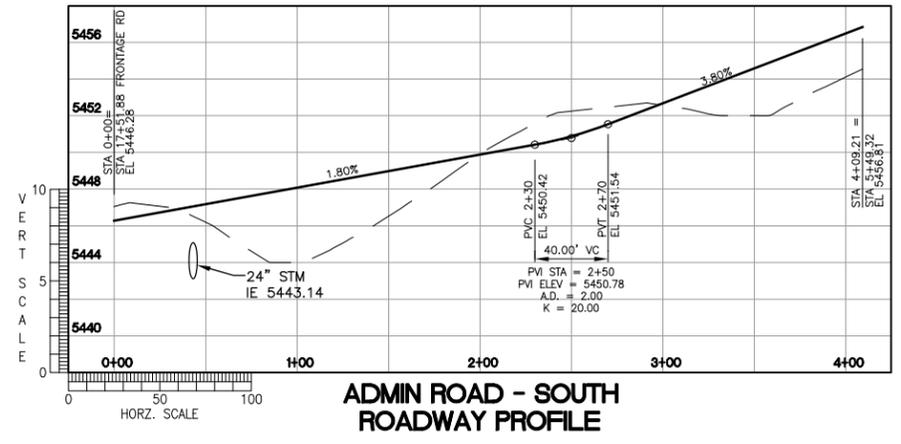

The information included on this graphic representation has been compiled from a variety of sources, which have not been independently verified by Kleinfelder. Subsequently, Kleinfelder makes no representations or warranties, express or implied, as to accuracy, completeness, timeliness, or rights to the use of such information. This document is not intended for use as a land survey product or a construction design document. The use or misuse of the information contained on this graphic representation is at the sole risk of the party using or misusing the information.

REV.	DESCRIPTION	BY:	DATE
1	GOLDER COMMENTS	JAG	12-31-08
		CEL	
		APPR.	

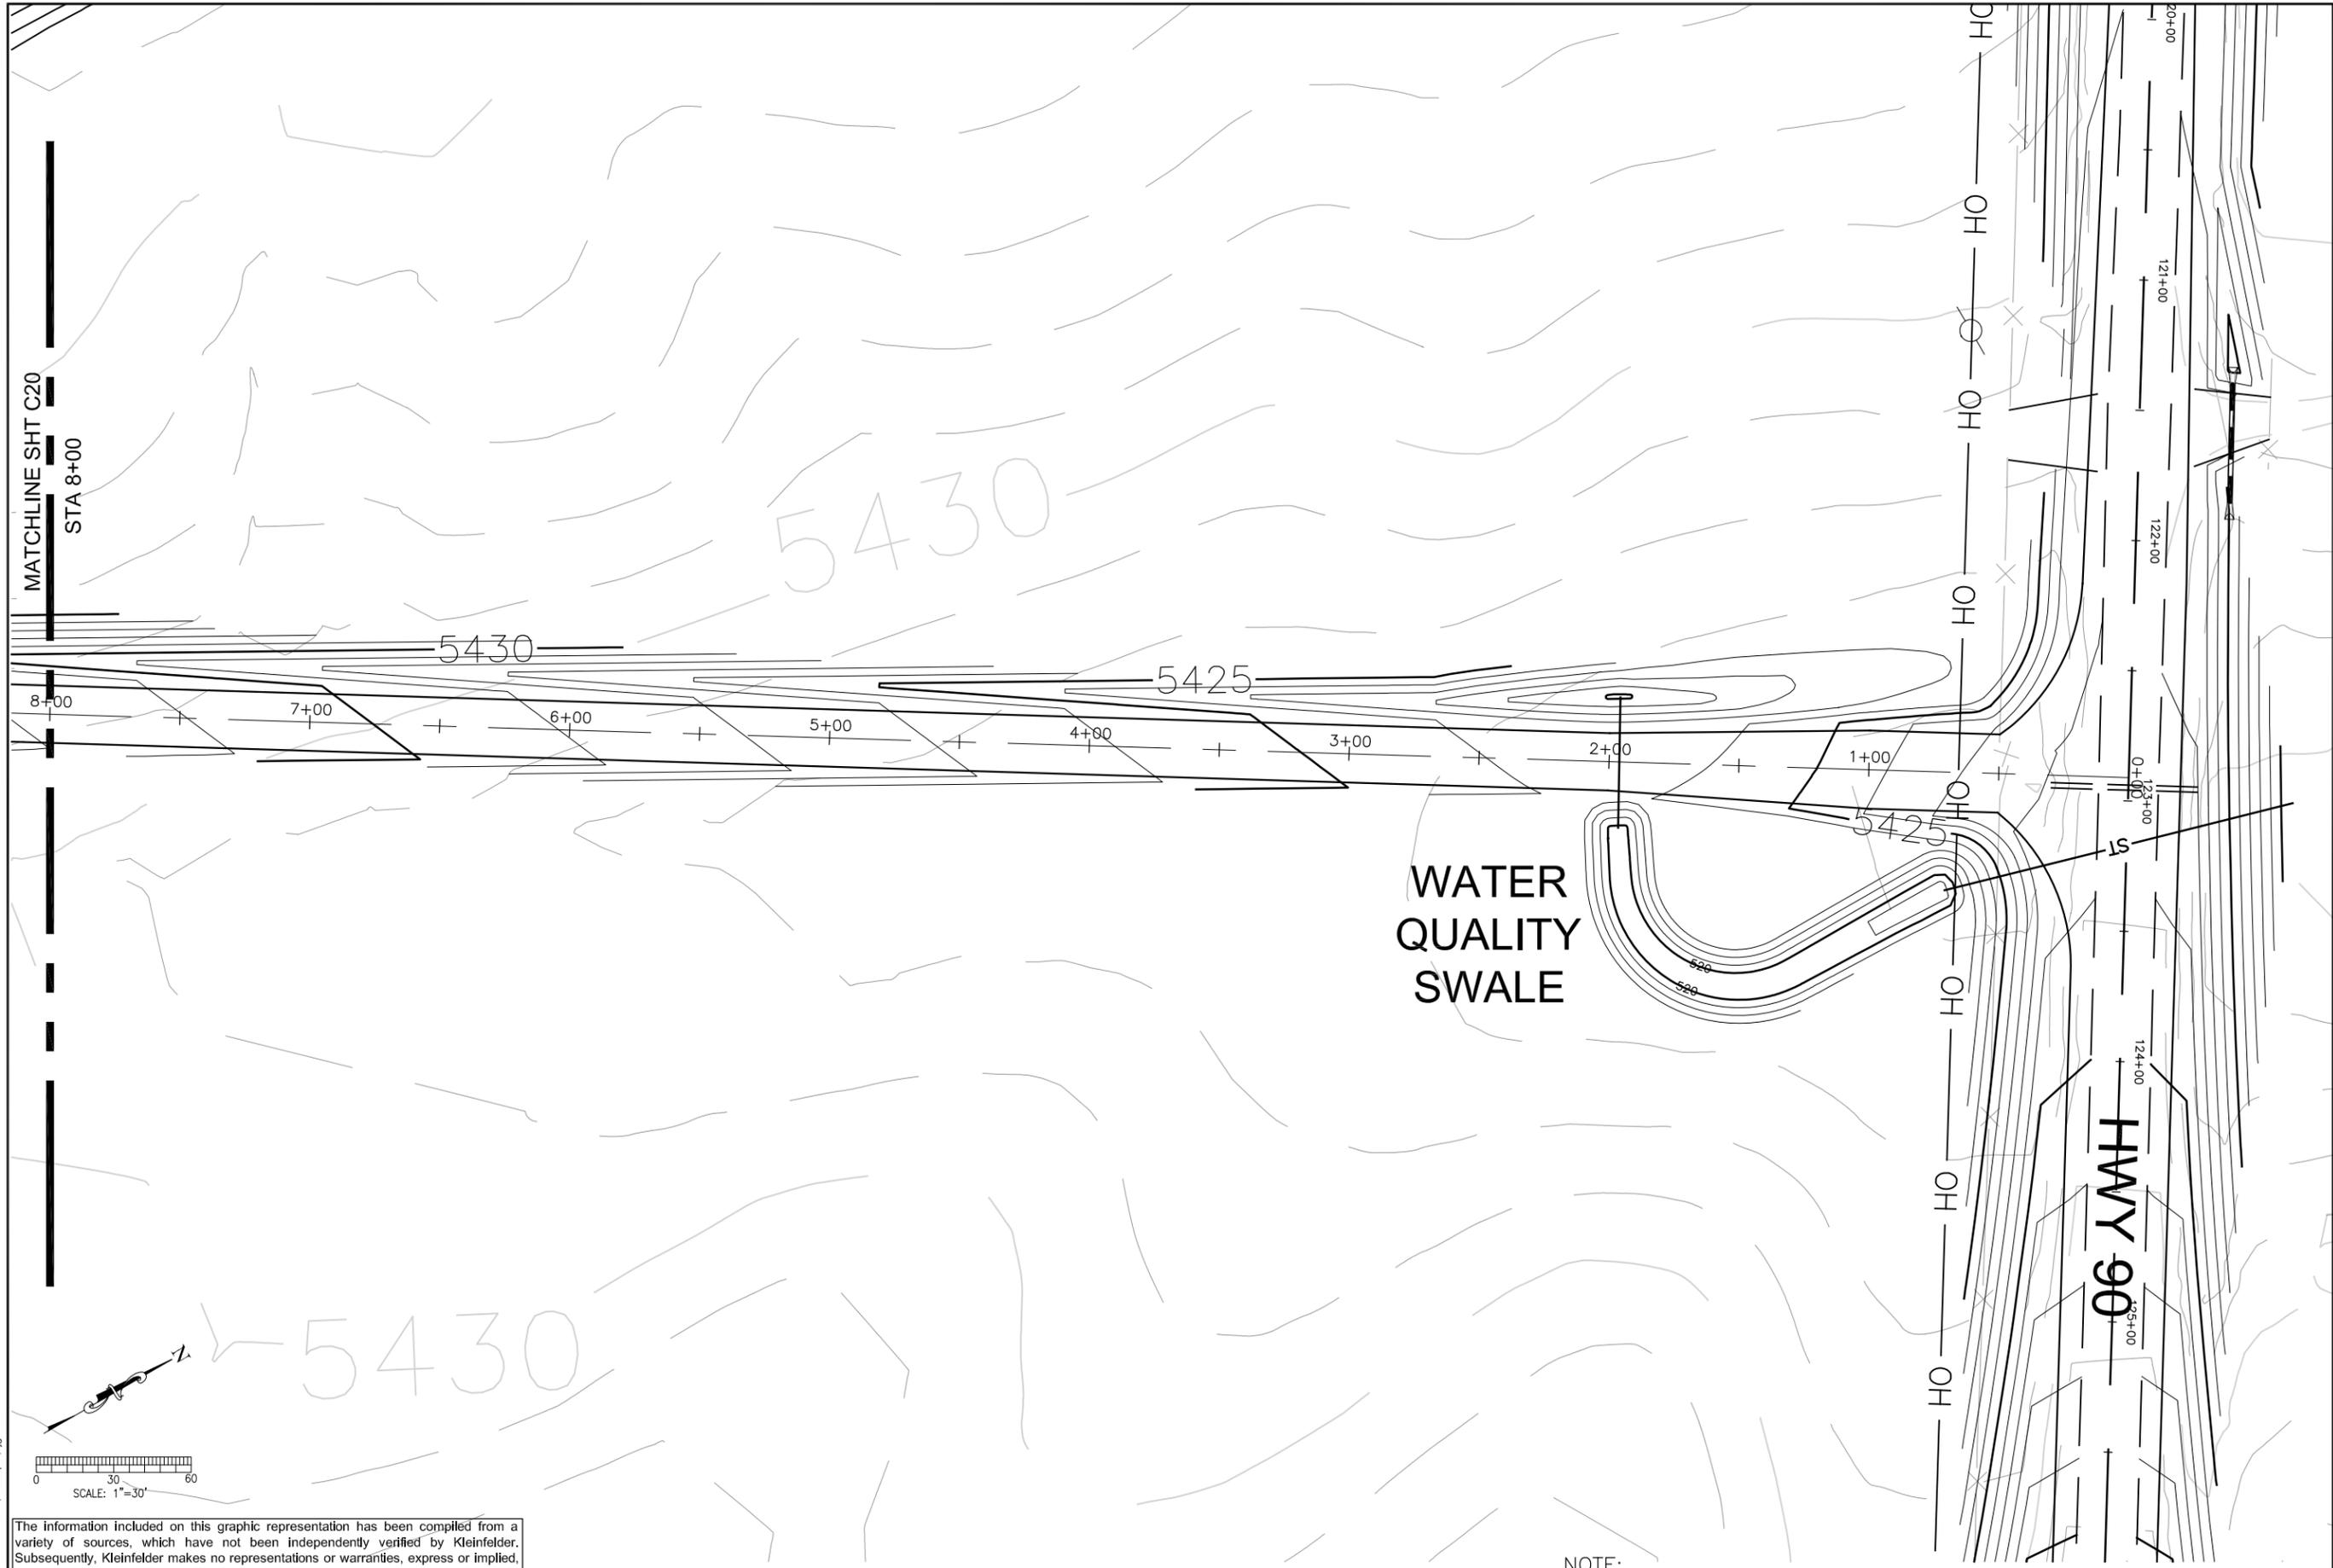

PLOTTED: 13 Feb 2009, 1:22:29pm, jgordon

The information included on this graphic representation has been compiled from a variety of sources, which have not been independently verified by Kleinfelder. Subsequently, Kleinfelder makes no representations or warranties, express or implied, as to accuracy, completeness, timeliness, or rights to the use of such information. This document is not intended for use as a land survey product or a construction design document. The use or misuse of the information contained on this graphic representation is at the sole risk of the party using or misusing the information.

STA 0+00 TO STA 8+00

NOTE:
SEE TYPICAL ROADWAY SECTIONS
DWG C15 FOR DETAILS

REV.	DESCRIPTION	BY:	APPR.	DATE
1	GOLDER COMMENTS	JAG	CEL	12-31-08


KLEINFELDER
Bright People. Right Solutions.
611 Corporate Circle, Ste. C
Golden, Colorado 80401
PH: 303.237.6601 FAX: 303.237.6602
www.kleinfelder.com
PROJ. NO. 89241
ACAD FILE: 12027_Sheet_1 File C17-C28.dwg

PRELIMINARY
NOT FOR
CONSTRUCTION


Energy Fuels Resources
44 Union Blvd., Suite 600
Lakewood, CO 80228
PH: 303.974.2140

MILL ACCESS ROAD PLAN 1
PINON RIDGE PROJECT
MONTROSE COUNTY, COLORADO

DESIGNED BY: JAG
DRAWN BY: JAG
CHECKED BY: DHA
DATE: 02/10/09
SCALE: AS SHOWN
ORIGINAL SCALE IN INCHES FOR REDUCED PLANS
DRAWING **C19**
19 of 28 sheets

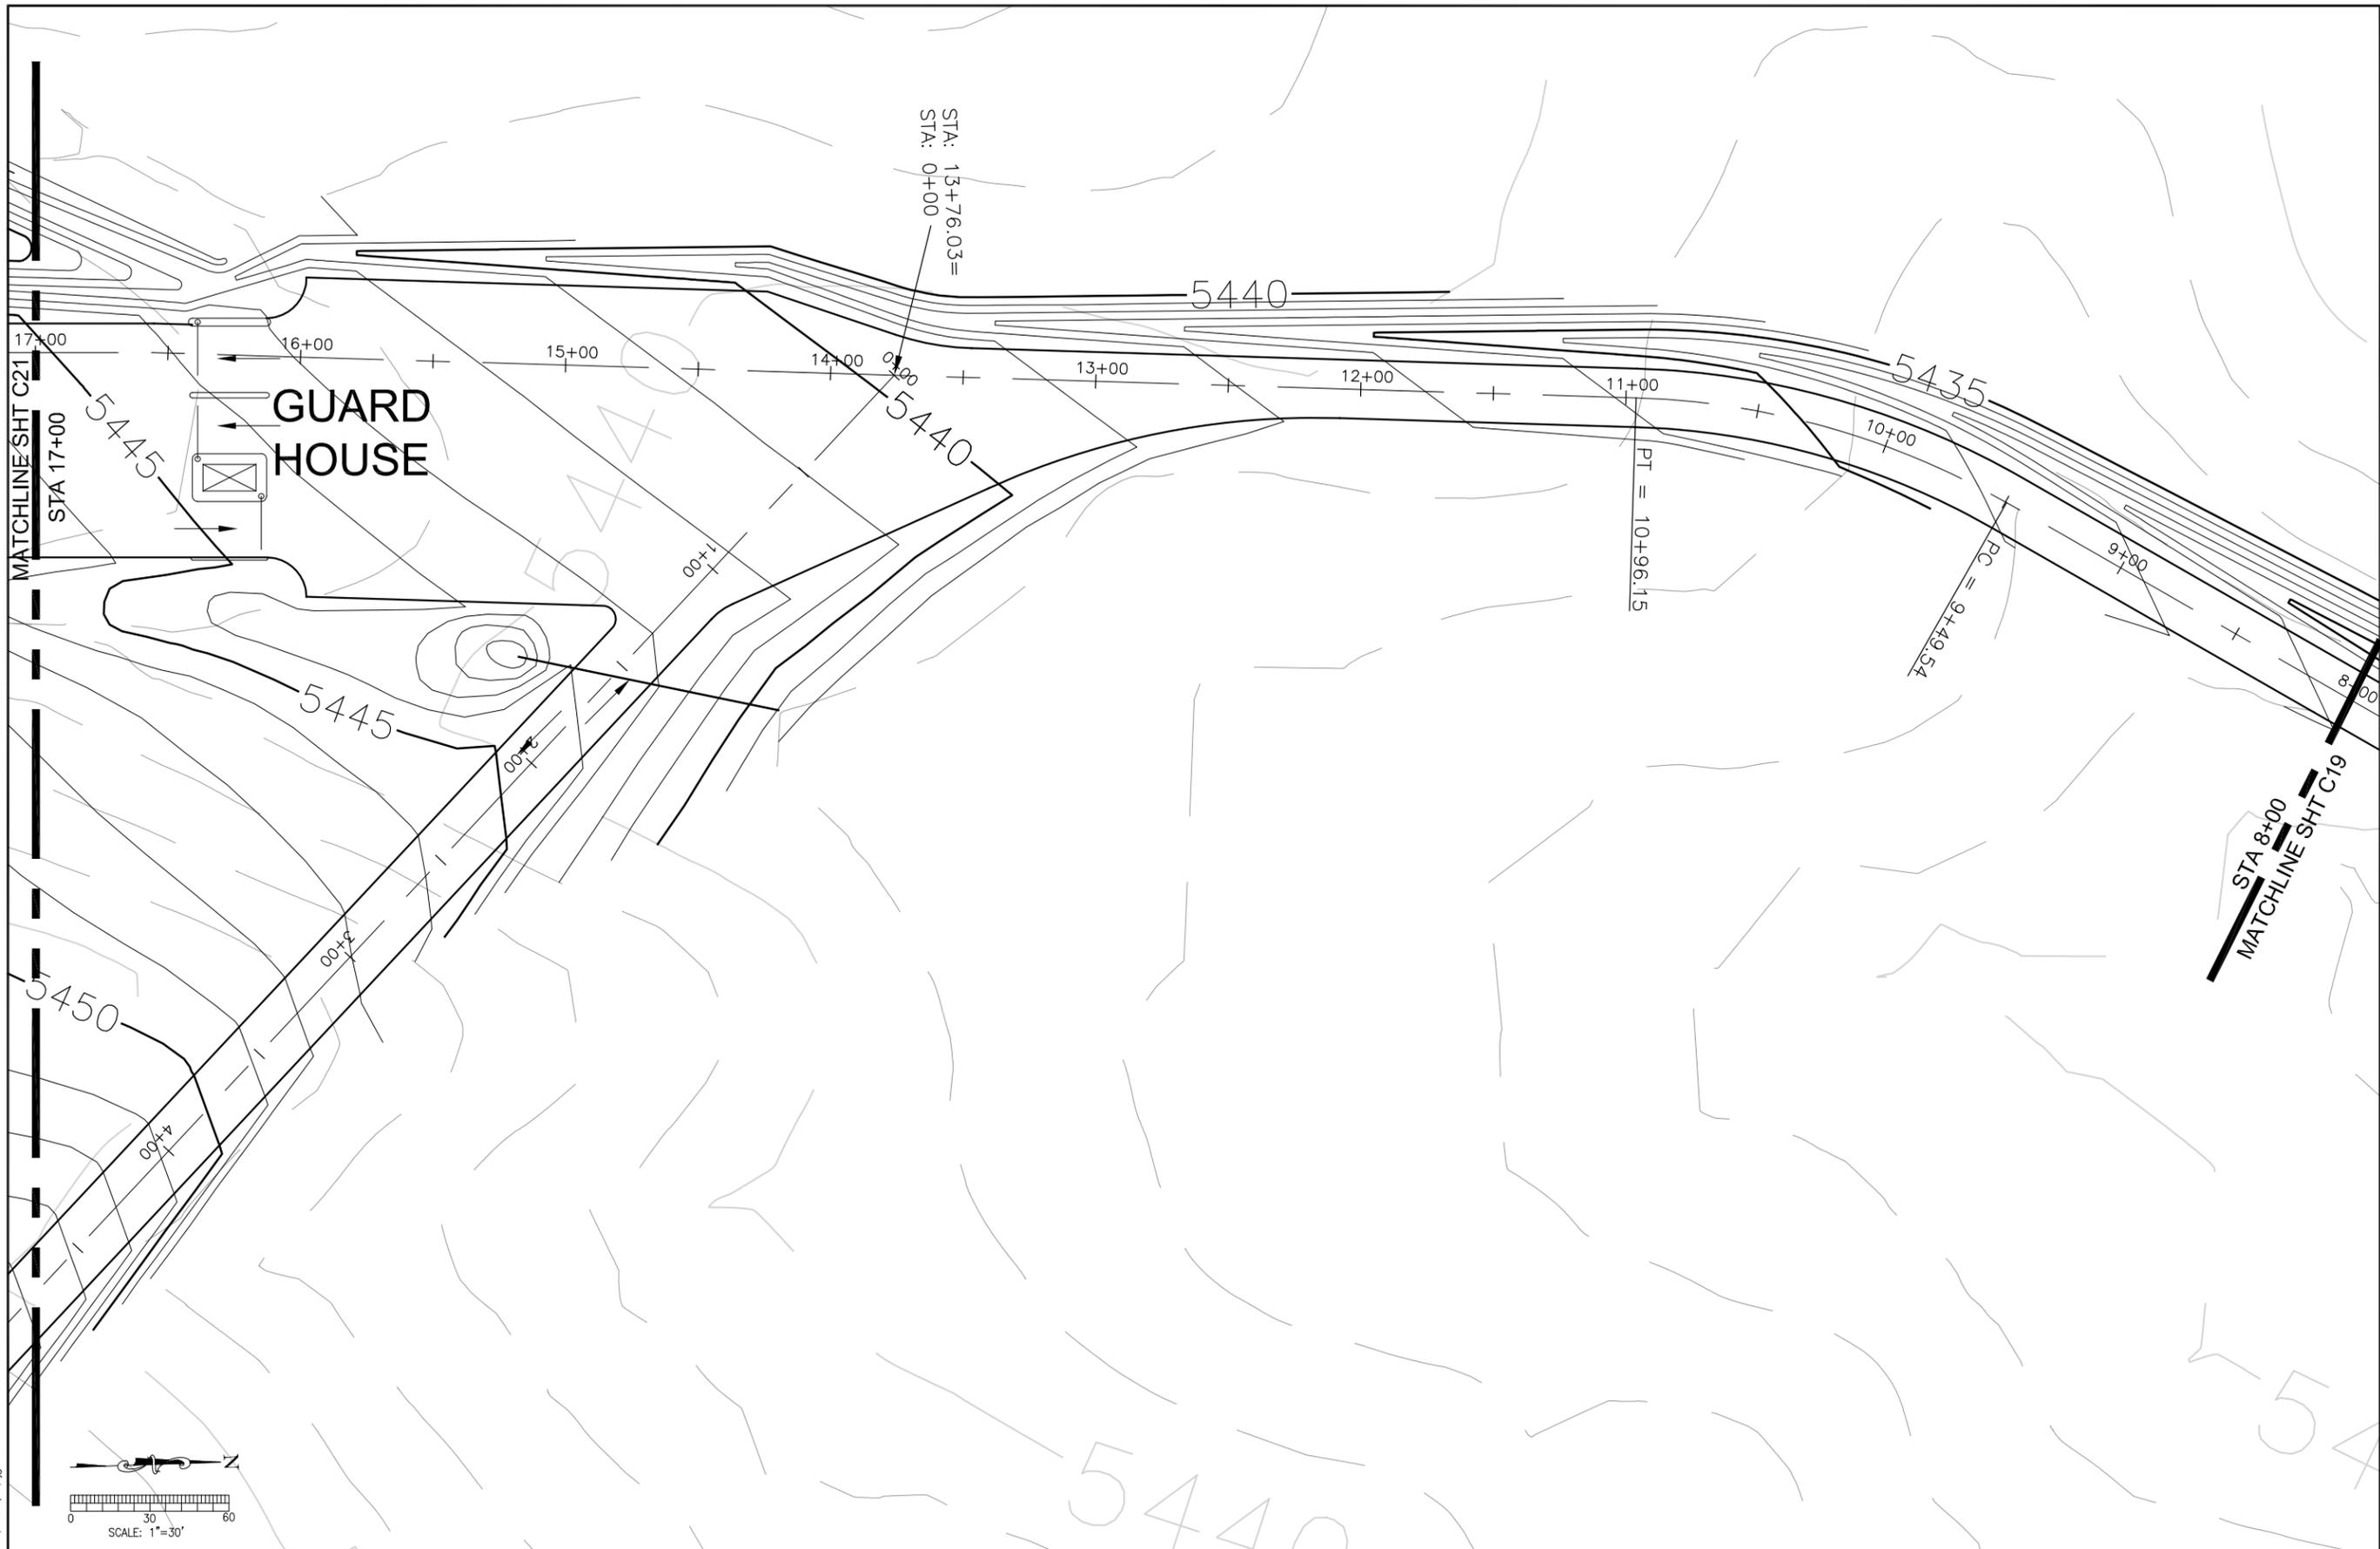

PLOTTED: 13 Feb 2009, 12:23pm, jgordon

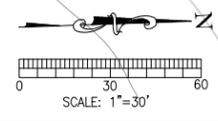

The information included on this graphic representation has been compiled from a variety of sources, which have not been independently verified by Kleinfelder. Subsequently, Kleinfelder makes no representations or warranties, express or implied, as to accuracy, completeness, timeliness, or rights to the use of such information. This document is not intended for use as a land survey product or a construction design document. The use or misuse of the information contained on this graphic representation is at the sole risk of the party using or misusing the information.

STA 8+00 TO STA 17+00

NOTE:
SEE TYPICAL ROADWAY SECTIONS
DWG C15 FOR DETAILS

REV.	DESCRIPTION	BY:	DATE
1	GOLDER COMMENTS	JAG CEL	12-31-08
		BY: APPR.	DATE

KLEINFELDER
Bright People. Right Solutions.
611 Corporate Circle, Ste. C
Golden, Colorado 80401
PH: 303.237.6601 FAX: 303.237.6602
www.kleinfelder.com
PROJ. NO. 89241
ACAD FILE: 12027_Sheet_1 File C17-C28.dwg


**PRELIMINARY
NOT FOR
CONSTRUCTION**

Energy Fuels Resources
44 Union Blvd., Suite 600
Lakewood, CO 80228
PH: 303.974.2140

MILL ACCESS ROAD PLAN 2

PINON RIDGE PROJECT
MONTROSE COUNTY, COLORADO

DESIGNED BY:	JAG
DRAWN BY:	JAG
CHECKED BY:	DHA
DATE:	02/10/09
SCALE:	AS SHOWN
ORIGINAL SCALE IN INCHES FOR REDUCED PLANS	
0 0.5 1.0 1.5 2.0	
DRAWING	
C20	
20 of 28 sheets	

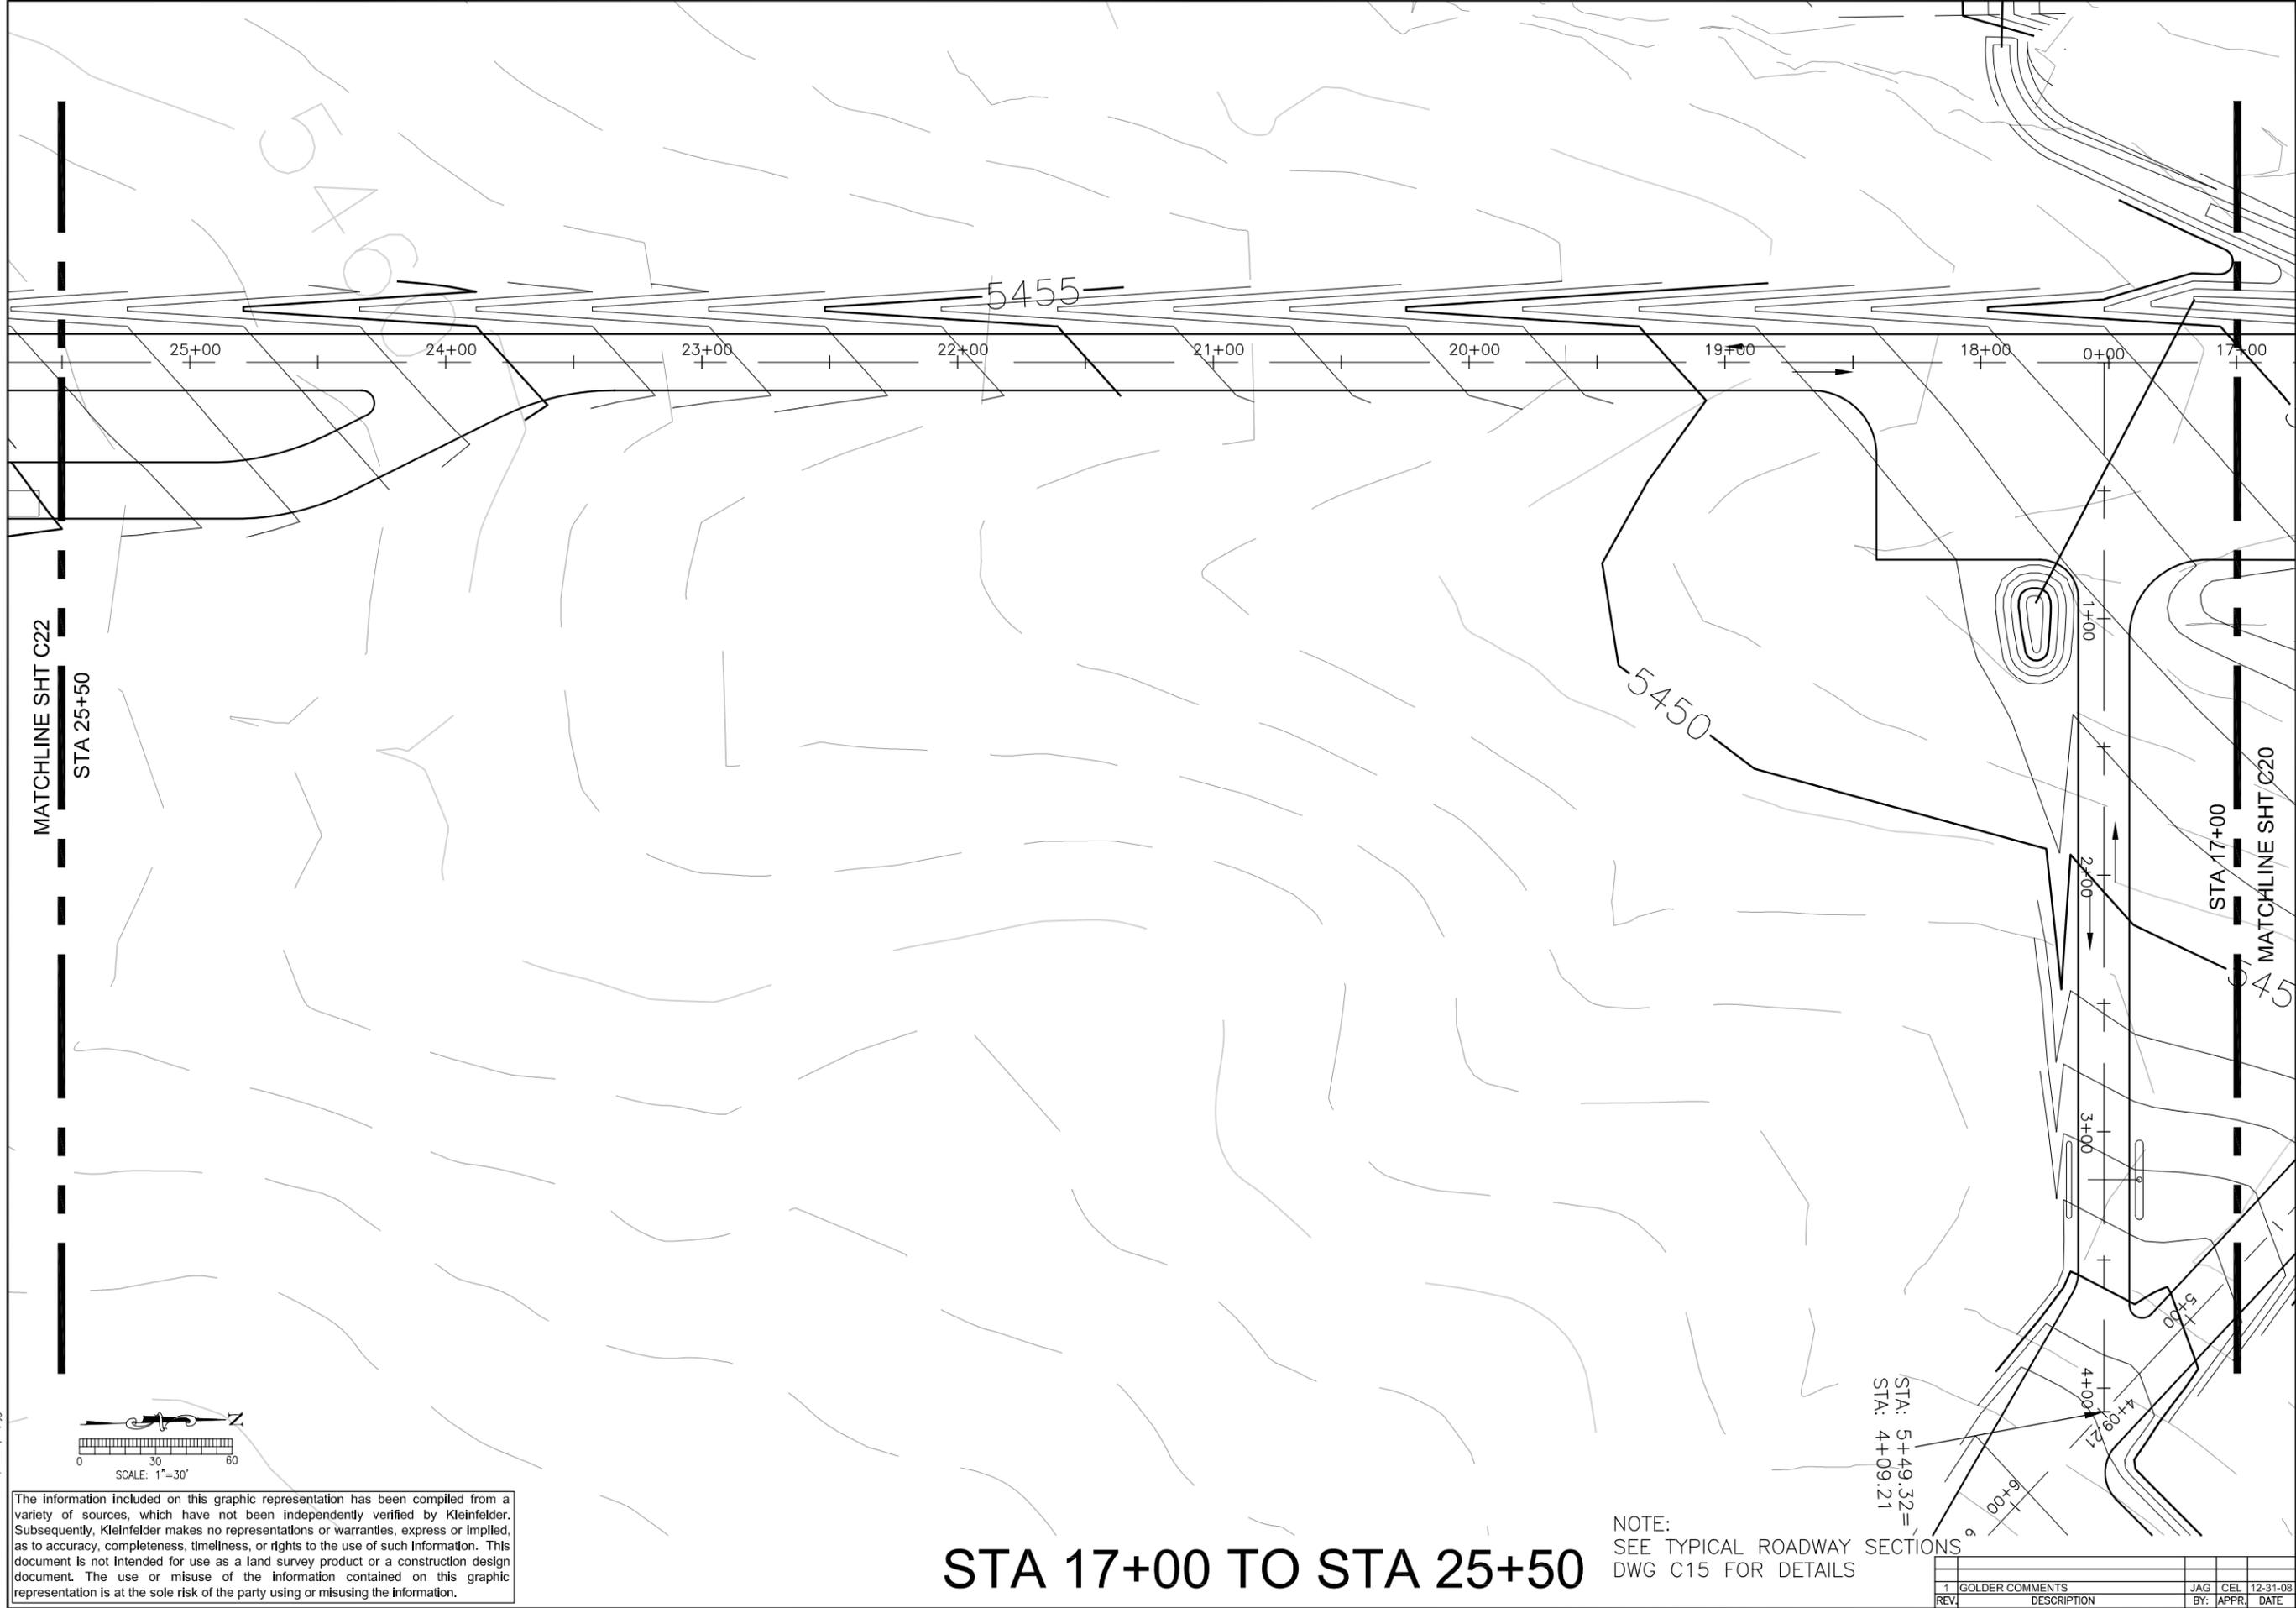

STA 17+00 TO STA 25+50

NOTE:
SEE TYPICAL ROADWAY SECTIONS
DWG C15 FOR DETAILS

STA: 5+49.32=
STA: 4+09.21

PLOTTED: 13 Feb 2009, 1:22:40pm, jgordon

The information included on this graphic representation has been compiled from a variety of sources, which have not been independently verified by Kleinfelder. Subsequently, Kleinfelder makes no representations or warranties, express or implied, as to accuracy, completeness, timeliness, or rights to the use of such information. This document is not intended for use as a land survey product or a construction design document. The use or misuse of the information contained on this graphic representation is at the sole risk of the party using or misusing the information.

KLEINFELDER
Bright People. Right Solutions.
611 Corporate Circle, Ste. C
Golden, Colorado 80401
PH: 303.237.6601 FAX: 303.237.6602
www.kleinfelder.com
PROJ. NO. 89241
ACAD FILE: 12027_Sheet_File c17-C28.dwg


PRELIMINARY
NOT FOR
CONSTRUCTION

Energy Fuels Resources
44 Union Blvd., Suite 600
Lakewood, CO 80228
PH. 303.974.2140


MILL ACCESS ROAD PLAN 3
PINON RIDGE PROJECT
MONTROSE COUNTY, COLORADO

DESIGNED BY:	JAG
DRAWN BY:	JAG
CHECKED BY:	DHA
DATE:	02/10/09
SCALE:	AS SHOWN
ORIGINAL SCALE IN INCHES FOR REDUCED PLANS	0 0.5 1.0 1.5 2.0
DRAWING	C21
	21 of 28 sheets

REV.	DESCRIPTION	BY:	DATE
1	GOLDER COMMENTS	JAG CEL	12-31-08

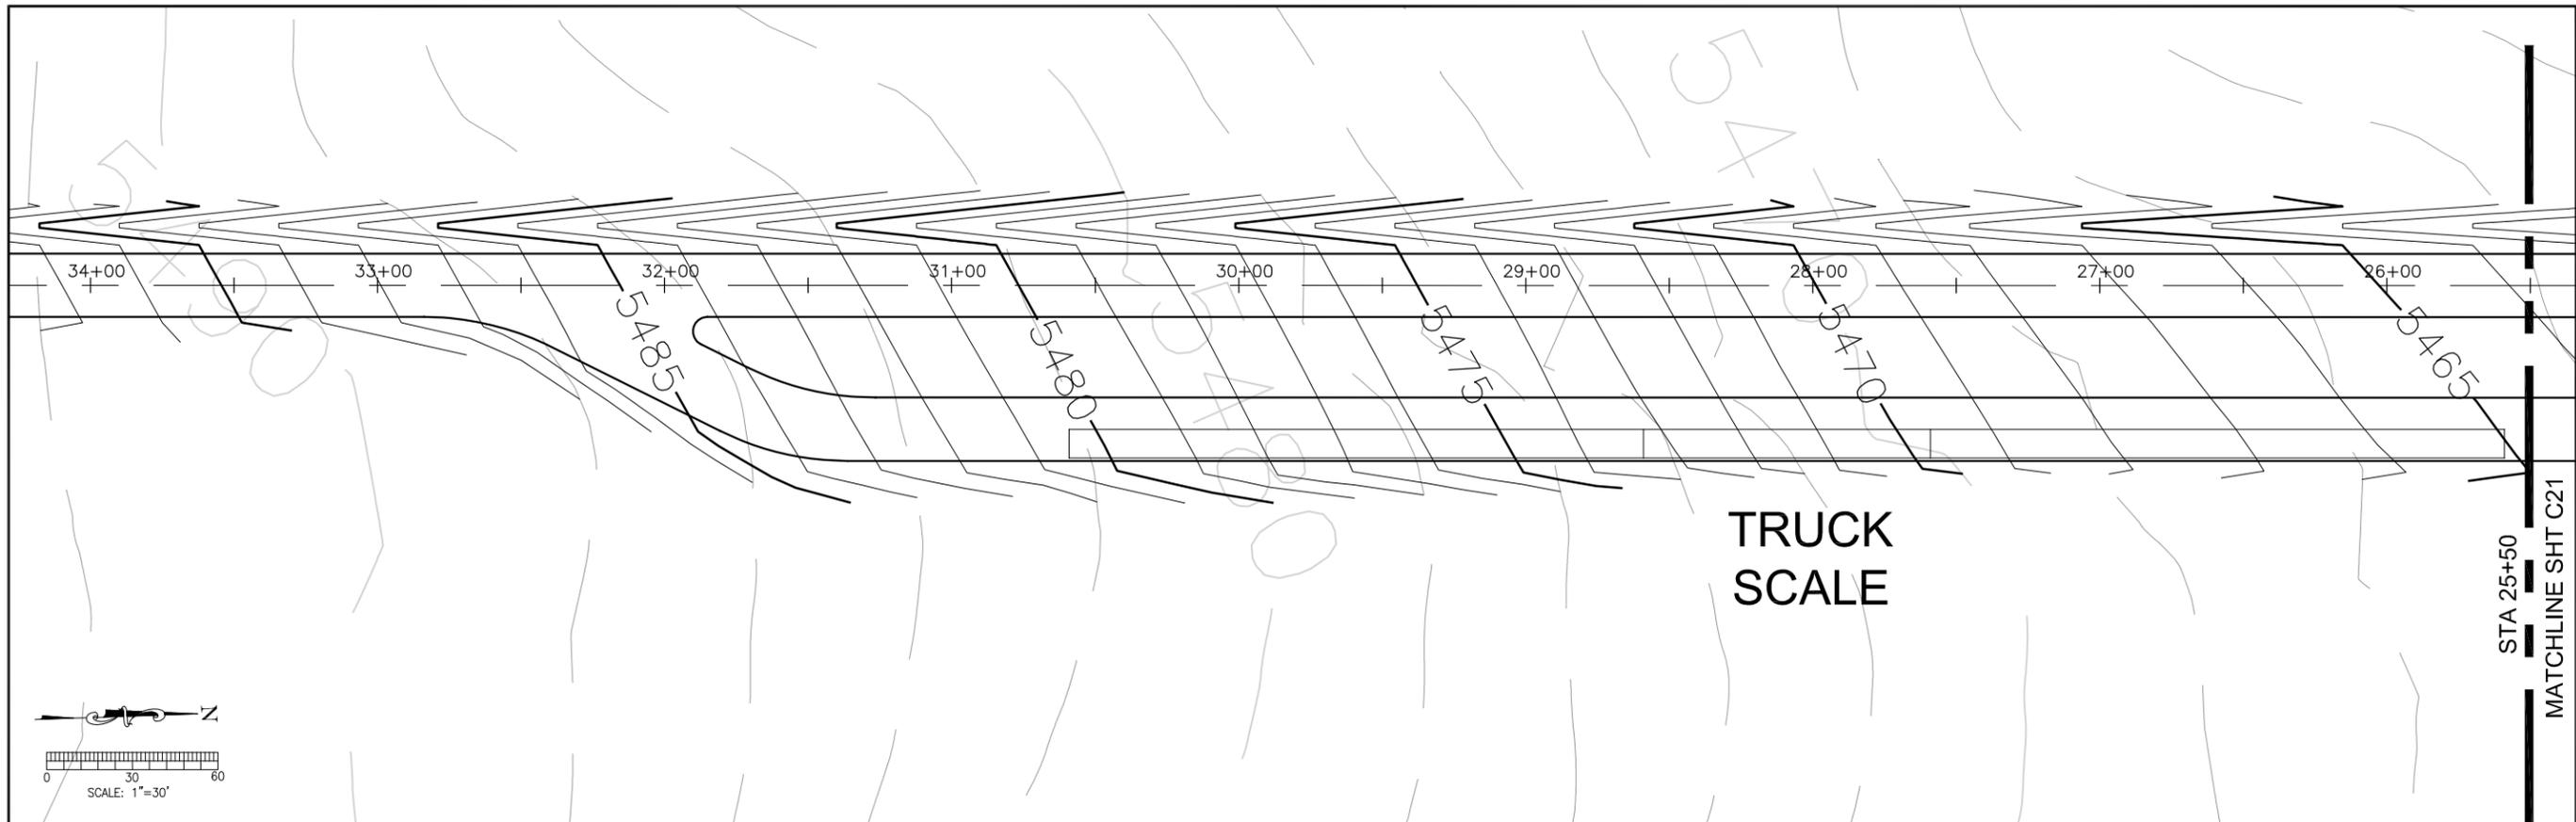

STA 25+50 TO STA 34+00

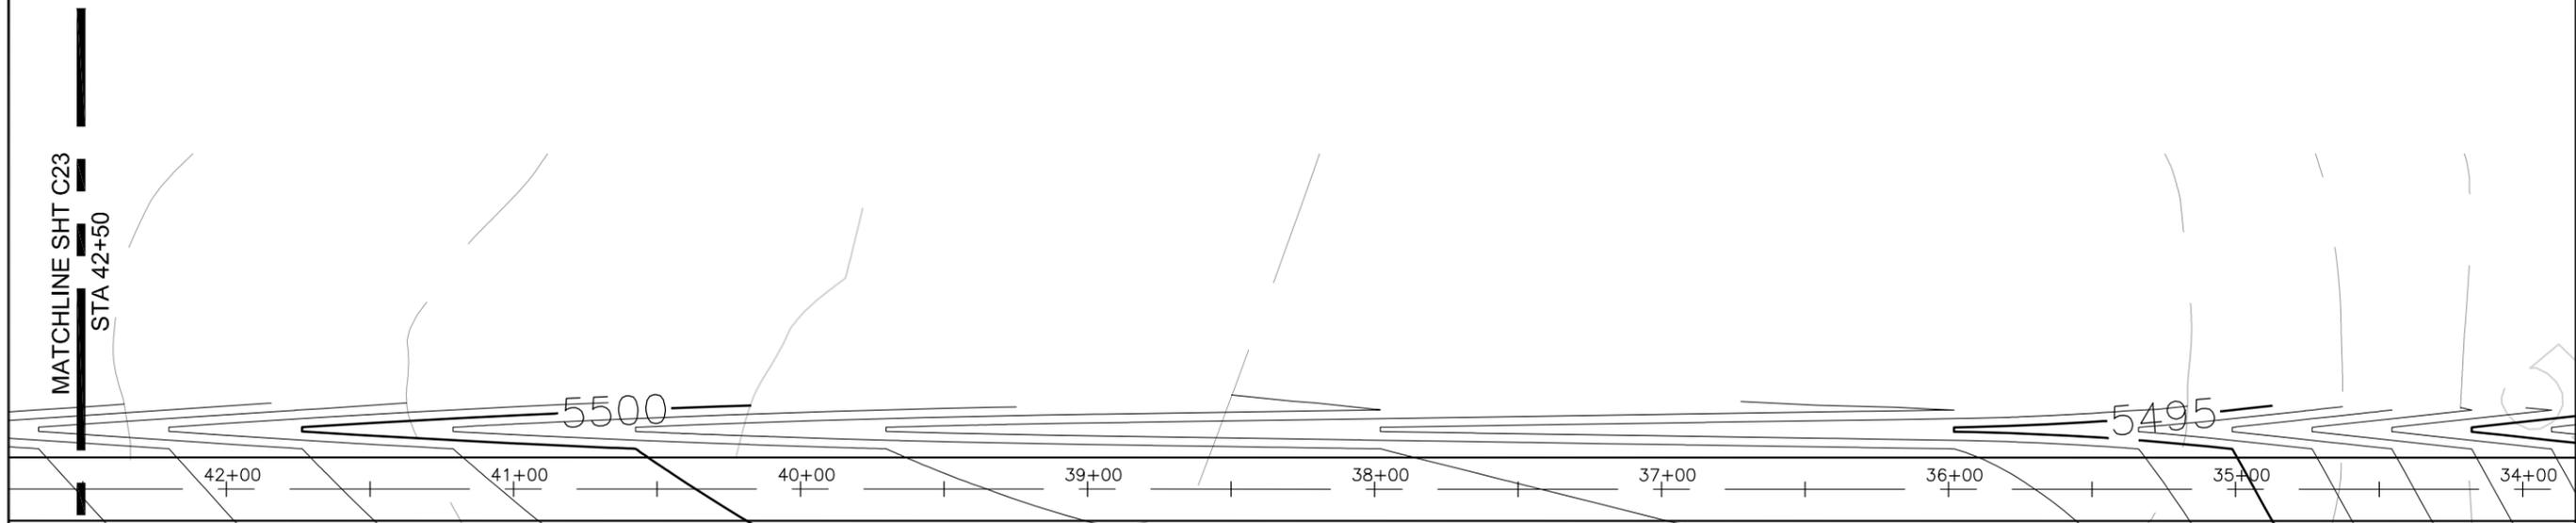

STA 34+00 TO STA 42+50

The information included on this graphic representation has been compiled from a variety of sources, which have not been independently verified by Kleinfelder. Subsequently, Kleinfelder makes no representations or warranties, express or implied, as to accuracy, completeness, timeliness, or rights to the use of such information. This document is not intended for use as a land survey product or a construction design document. The use or misuse of the information contained on this graphic representation is at the sole risk of the party using or misusing the information.

NOTE:
SEE TYPICAL ROADWAY SECTIONS
DWG C15 FOR DETAILS

REV.	DESCRIPTION	BY:	DATE
1	GOLDER COMMENTS	JAG	12-31-08
		CEL	
		APPR.	

KLEINFELDER
Bright People. Right Solutions.
611 Corporate Circle, Ste. C
Golden, Colorado 80401
PH: 303.237.6601 FAX: 303.237.6602
www.kleinfelder.com
PROJ. NO. 89241
ACAD FILE: 12027_Sheet_1 File C17-C28.dwg


**PRELIMINARY
NOT FOR
CONSTRUCTION**

Energy Fuels Resources
44 Union Blvd., Suite 600
Lakewood, CO 80228
PH. 303.974.2140

MILL ACCESS ROAD PLAN 4
PINON RIDGE PROJECT
MONTROSE COUNTY, COLORADO

DESIGNED BY: JAG
DRAWN BY: JAG
CHECKED BY: DHA
DATE: 02/10/09
SCALE: AS SHOWN
ORIGINAL SCALE IN INCHES FOR REDUCED PLANS
DRAWING **C22**
22 of 28 sheets

PLOTTED: 13 Feb 2009, 1:22:00pm, jgordon

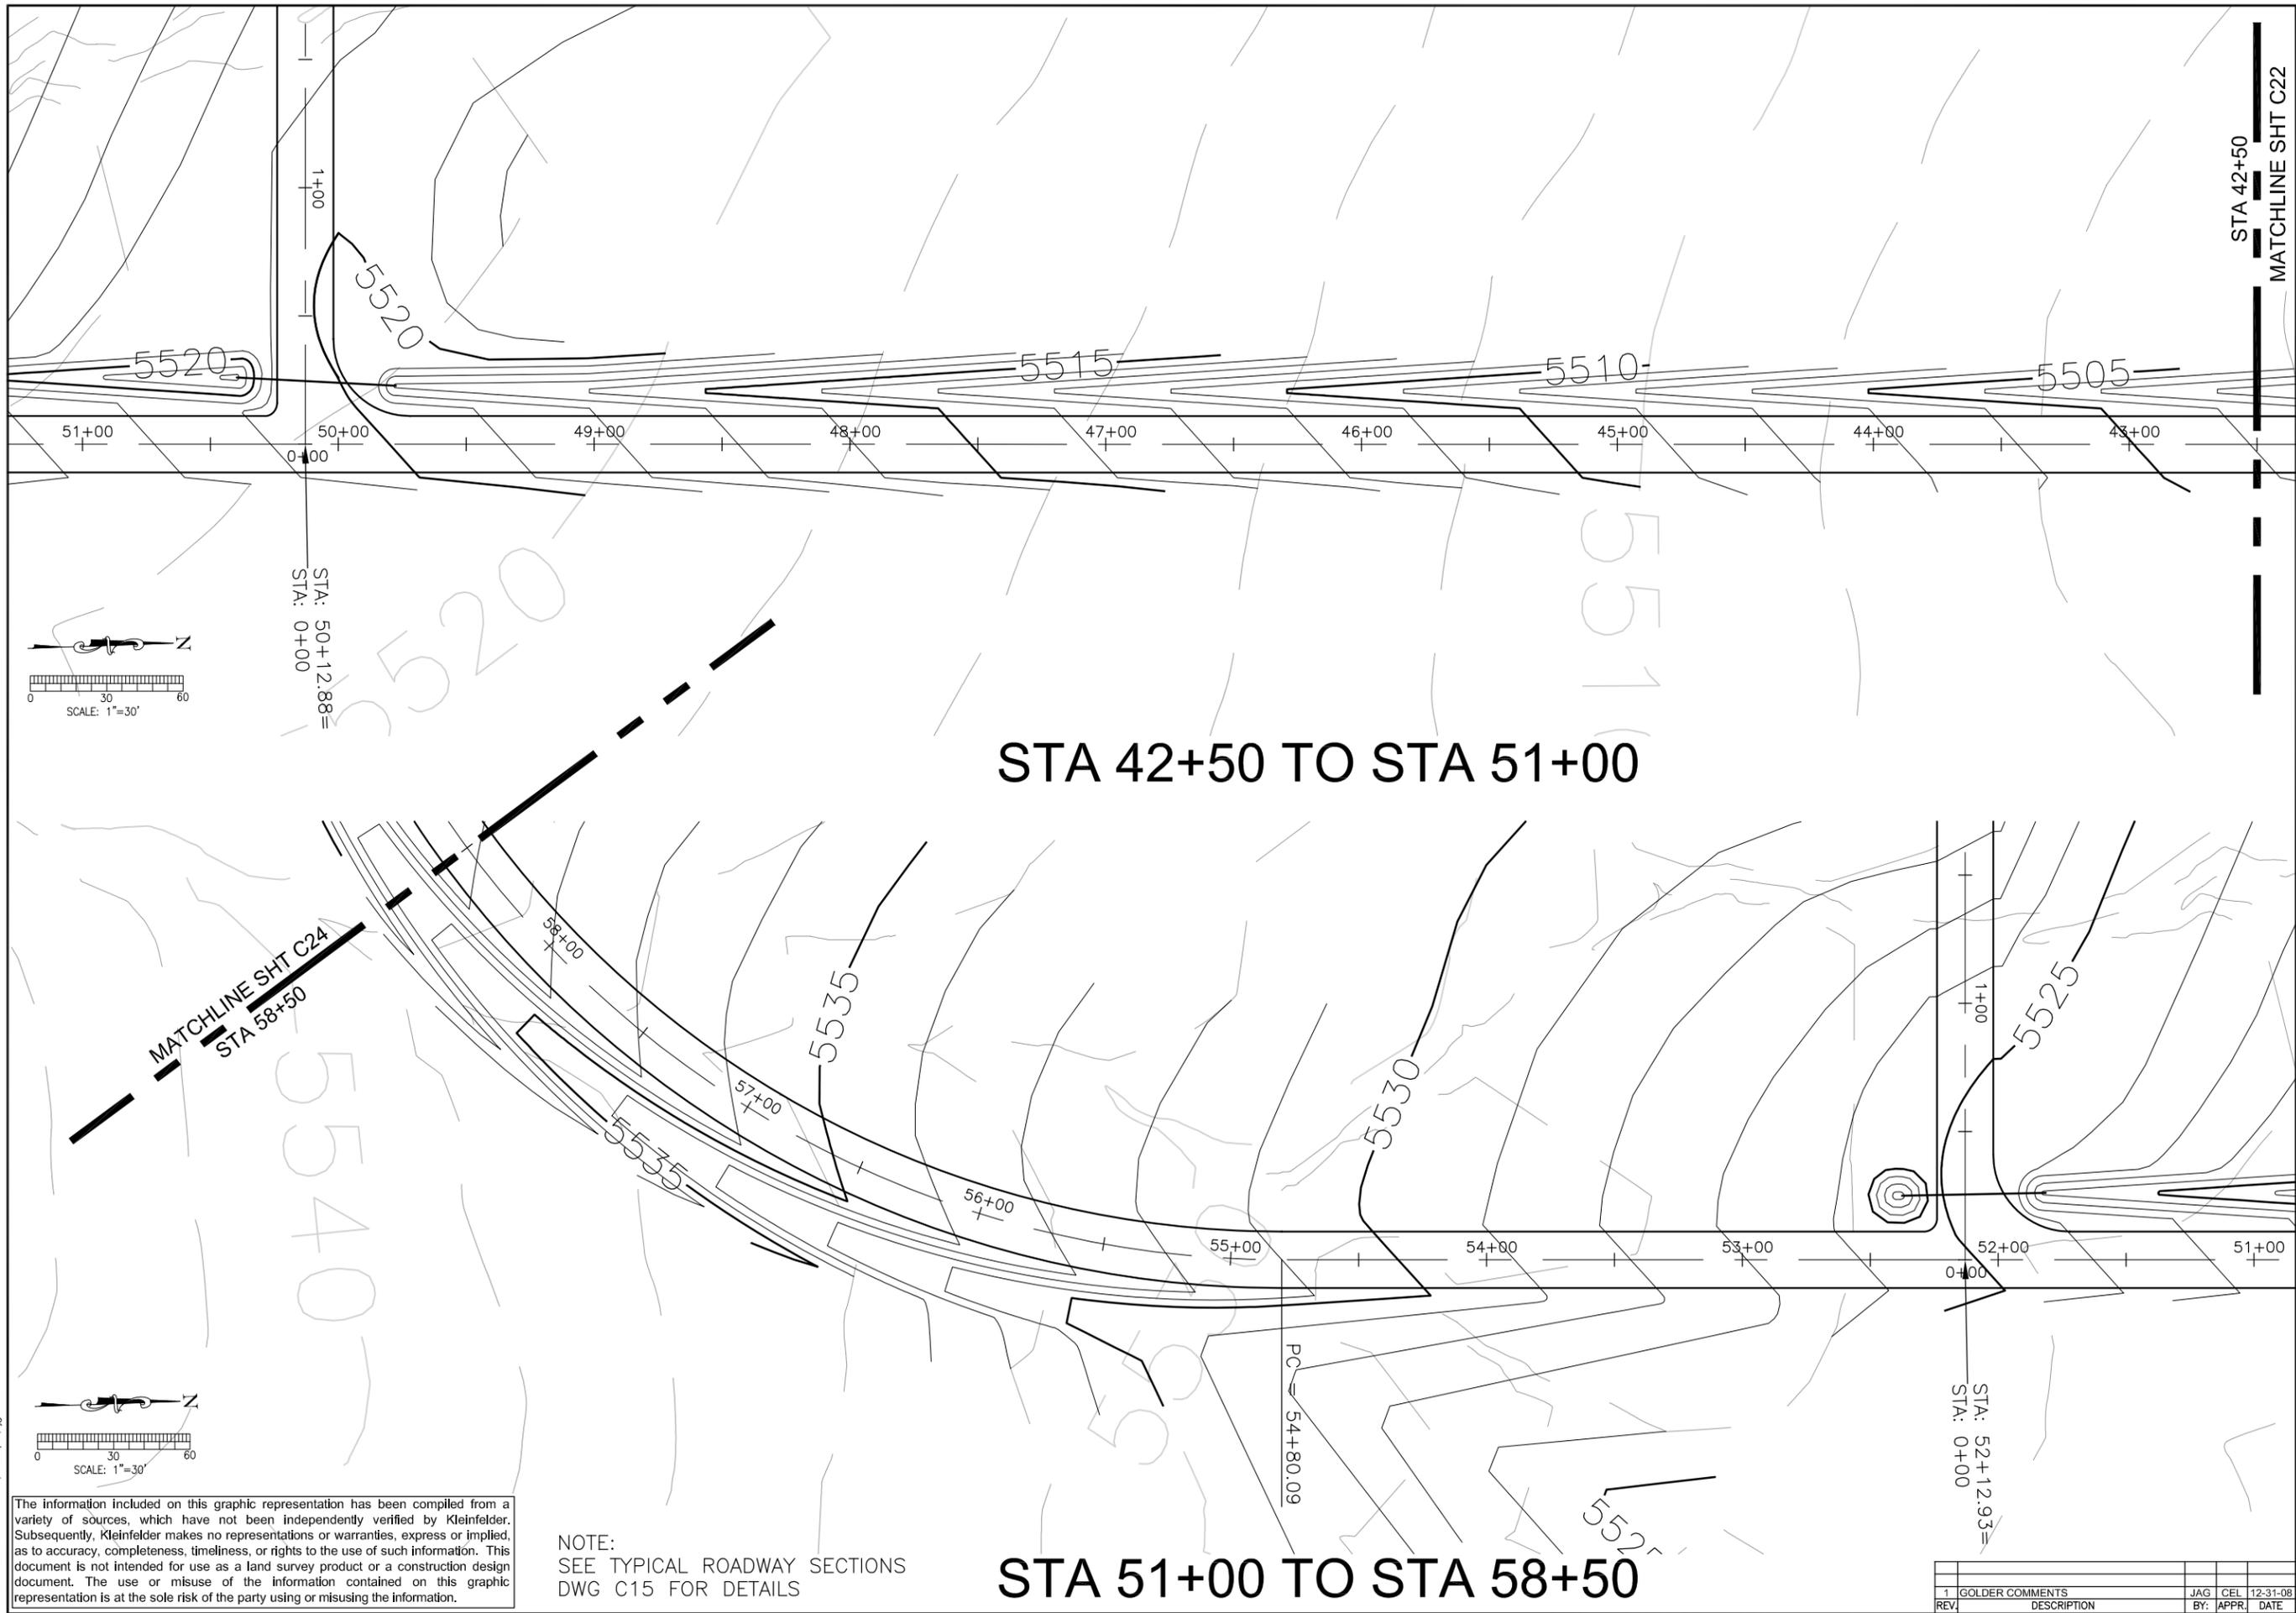

STA 42+50 TO STA 51+00

STA 51+00 TO STA 58+50

NOTE:
SEE TYPICAL ROADWAY SECTIONS
DWG C15 FOR DETAILS

The information included on this graphic representation has been compiled from a variety of sources, which have not been independently verified by Kleinfelder. Subsequently, Kleinfelder makes no representations or warranties, express or implied, as to accuracy, completeness, timeliness, or rights to the use of such information. This document is not intended for use as a land survey product or a construction design document. The use or misuse of the information contained on this graphic representation is at the sole risk of the party using or misusing the information.

KLEINFELDER
Bright People. Right Solutions.
611 Corporate Circle, Ste. C
Golden, Colorado 80401
PH: 303.237.6601 FAX: 303.237.6602
www.kleinfelder.com
PROJ. NO. 89241
ACAD. FILE: 12027_Sheet_1 File C17-C28.dwg

PRELIMINARY
NOT FOR
CONSTRUCTION


Energy Fuels Resources
44 Union Blvd., Suite 600
Lakewood, CO 80228
PH. 303.974.2140

MILL ACCESS ROAD PLAN 5
PIÑON RIDGE PROJECT
MONTROSE COUNTY, COLORADO

DESIGNED BY:	JAG			
DRAWN BY:	JAG			
CHECKED BY:	DHA			
DATE:	02/10/09			
SCALE:	AS SHOWN			
ORIGINAL SCALE IN INCHES FOR REDUCED PLANS				
0	0.5	1.0	1.5	2.0

REV.	DESCRIPTION	BY:	APPR.	DATE
1	GOLDER COMMENTS	JAG	CEL	12-31-08

PLOTTED: 13 Feb 2009, 12:28pm, jgordon

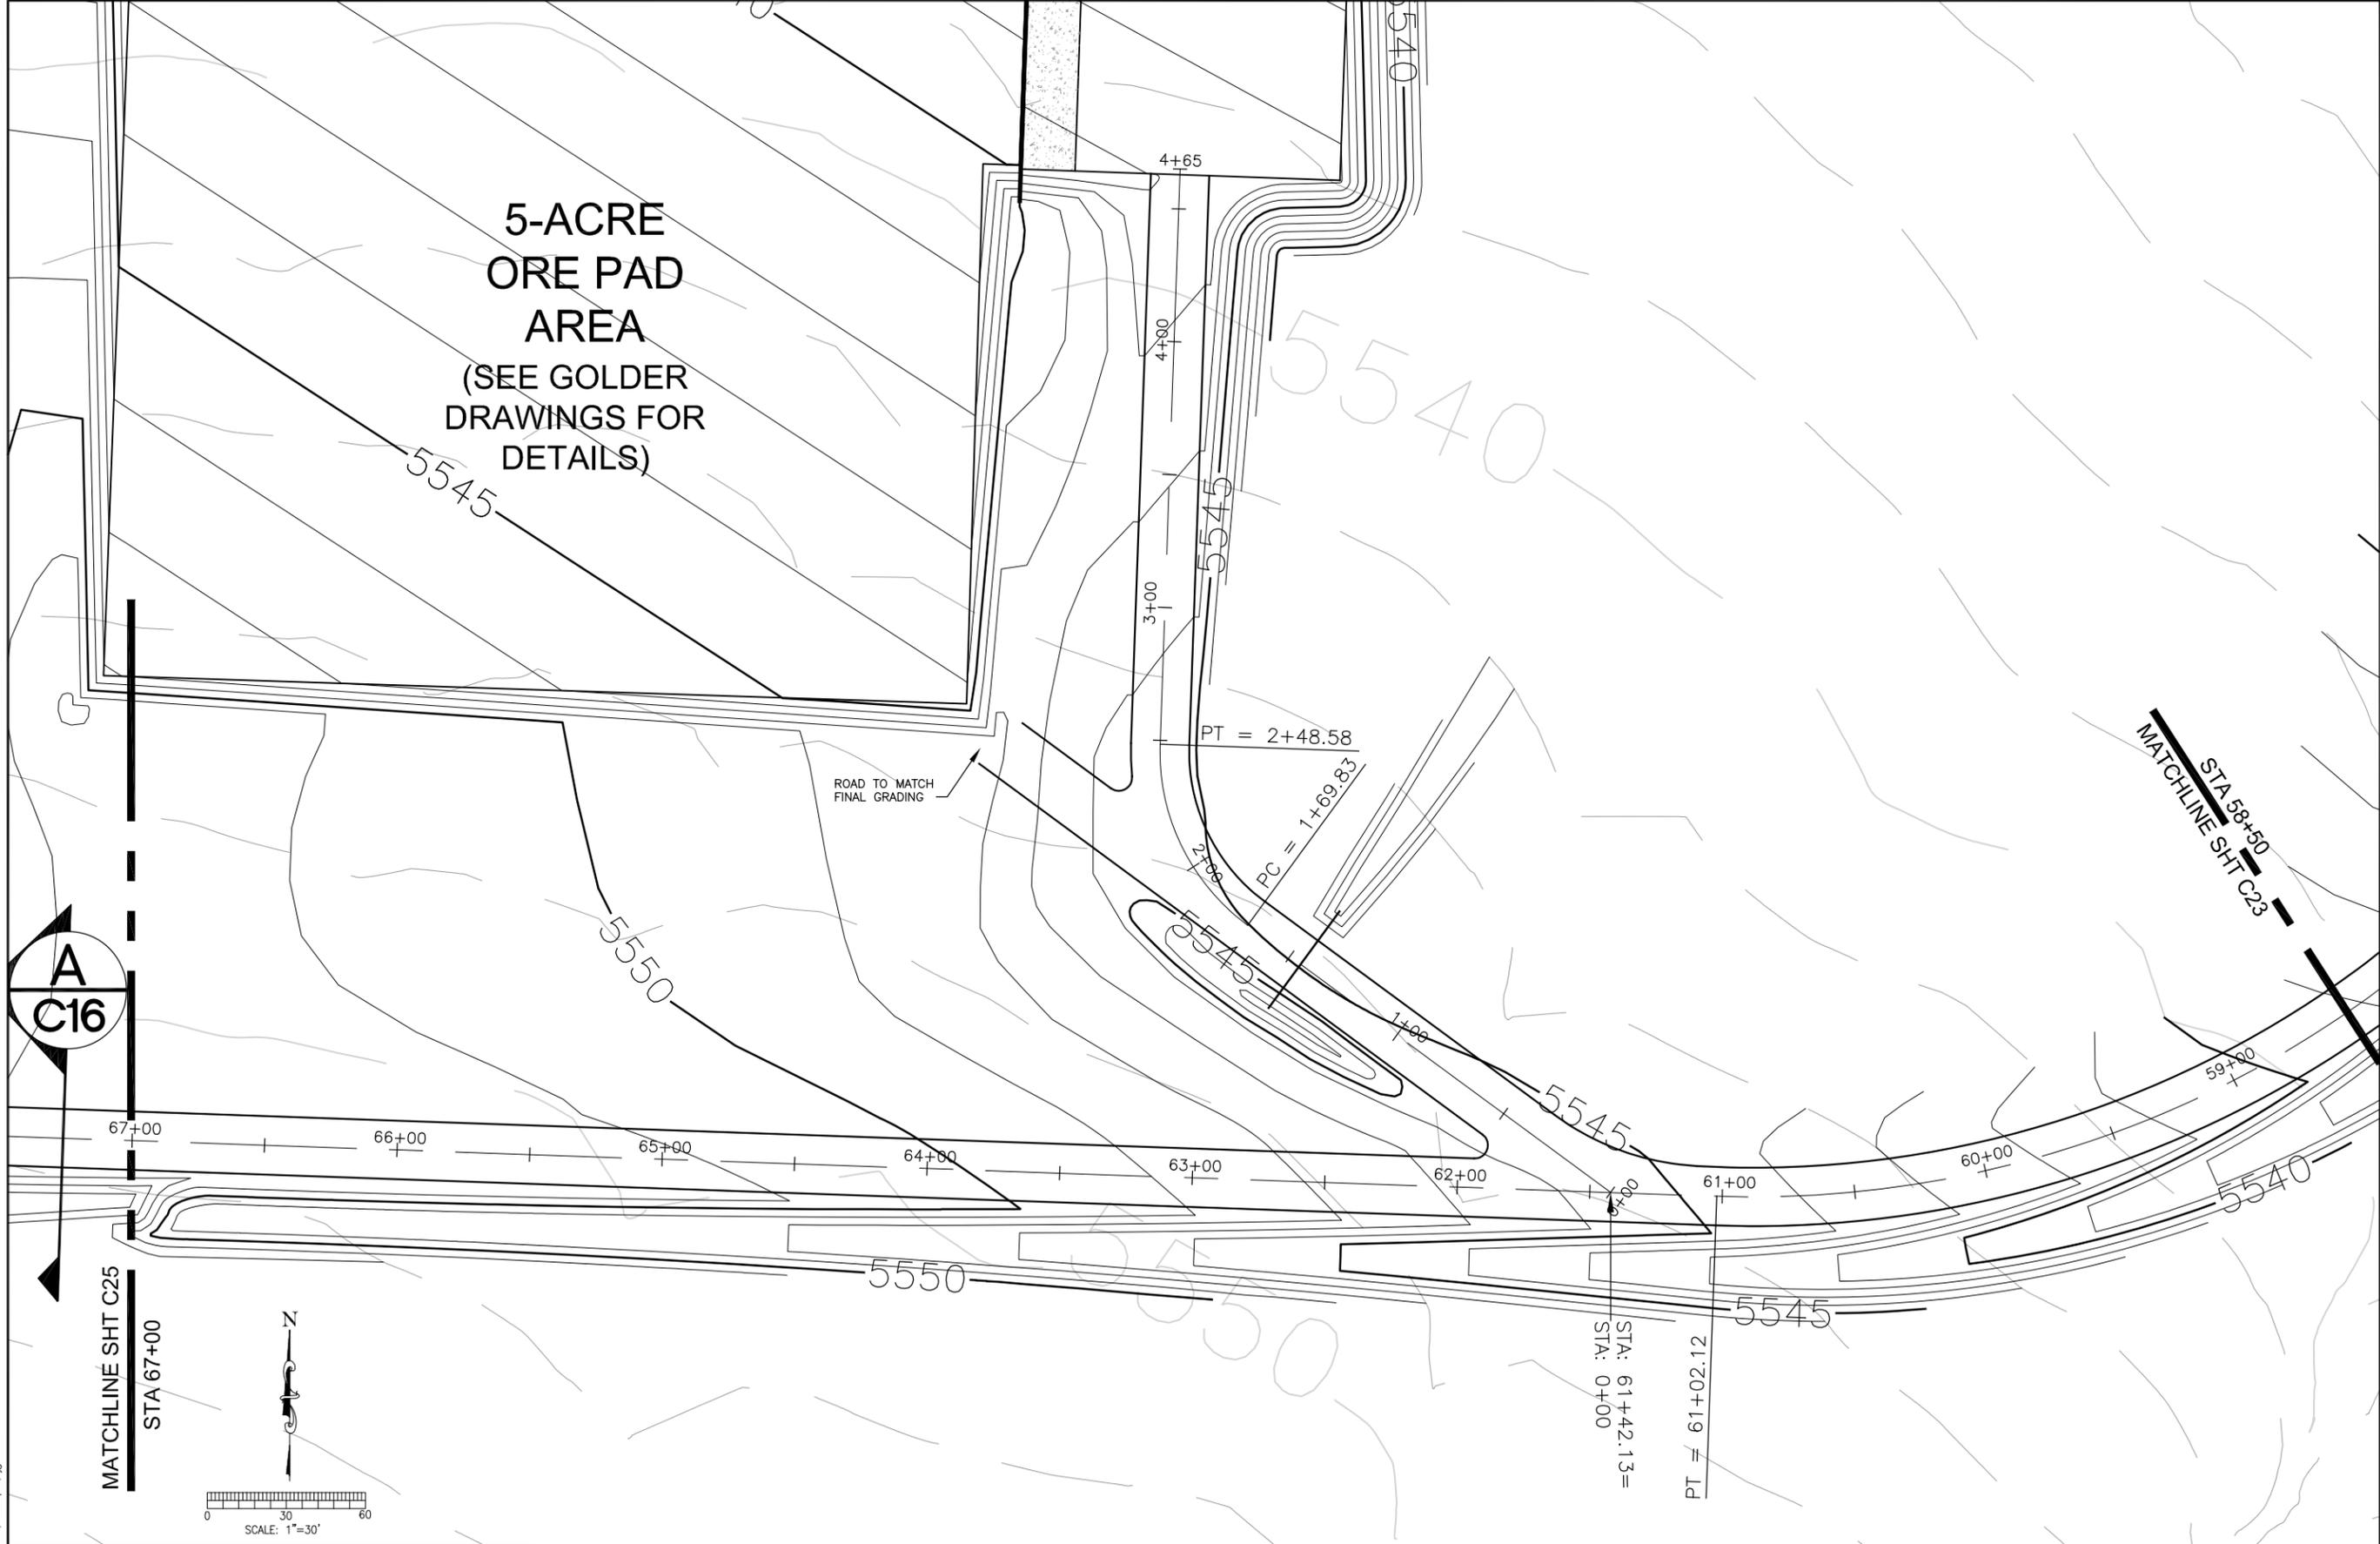

PLOTTED: 13 Feb 2009, 1:22:39pm, jgordon

The information included on this graphic representation has been compiled from a variety of sources, which have not been independently verified by Kleinfelder. Subsequently, Kleinfelder makes no representations or warranties, express or implied, as to accuracy, completeness, timeliness, or rights to the use of such information. This document is not intended for use as a land survey product or a construction design document. The use or misuse of the information contained on this graphic representation is at the sole risk of the party using or misusing the information.

STA 58+50 TO STA 67+00

NOTE:
SEE TYPICAL ROADWAY SECTIONS
DWG C15 FOR DETAILS

REV.	DESCRIPTION	BY:	DATE
1	GOLDER COMMENTS	JAG CEL	12-31-08
		BY: APPR	DATE


KLEINFELDER
Bright People. Right Solutions.
611 Corporate Circle, Ste. C
Golden, Colorado 80401
PH: 303.237.6601 FAX: 303.237.6602
www.kleinfelder.com
PROJ. NO. 89241
ACAD. FILE: 12027_Sheet_1 File C17-C28.dwg

PRELIMINARY
NOT FOR
CONSTRUCTION

Energy Fuels Resources
44 Union Blvd., Suite 600
Lakewood, CO 80228
PH. 303.974.2140

MILL ACCESS ROAD PLAN 6
PINON RIDGE PROJECT
MONTROSE COUNTY, COLORADO

DESIGNED BY: JAG
DRAWN BY: JAG
CHECKED BY: DHA
DATE: 02/10/09
SCALE: AS SHOWN
ORIGINAL SCALE IN INCHES FOR REDUCED PLANS
0 0.5 1.0 1.5 2.0
DRAWING
C24
24 of 28 sheets

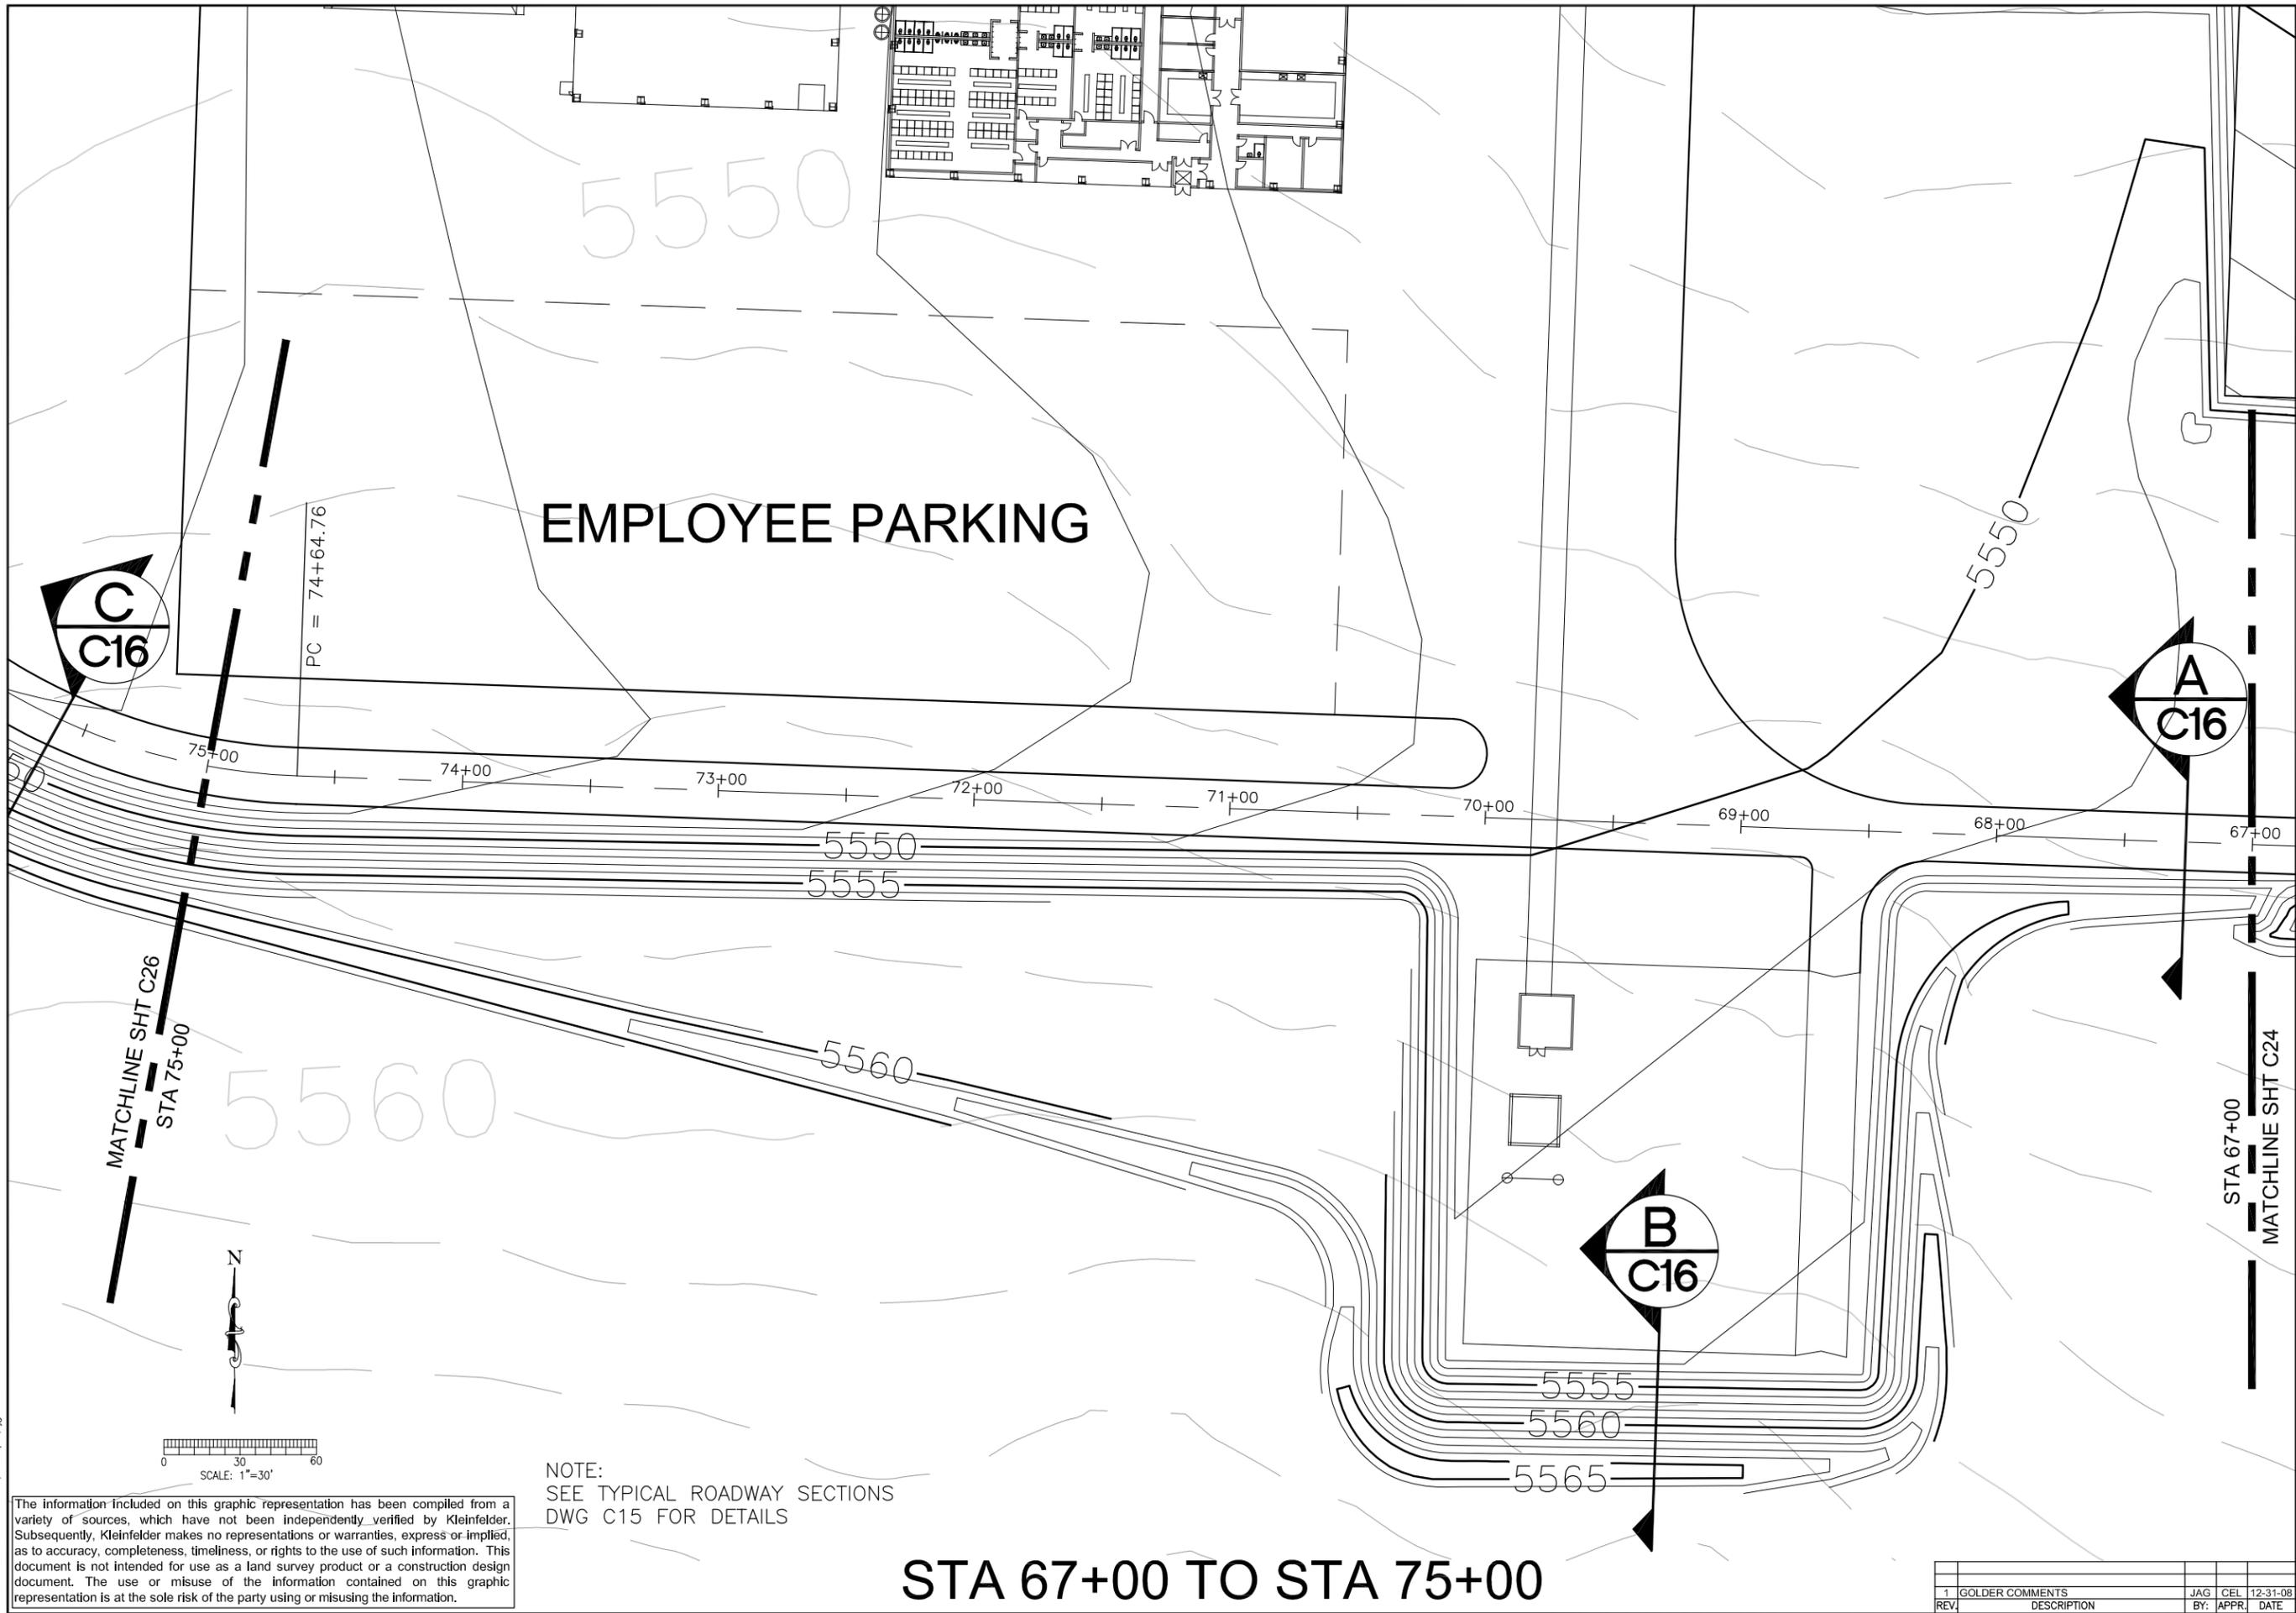

NOTE:
SEE TYPICAL ROADWAY SECTIONS
DWG C15 FOR DETAILS

STA 67+00 TO STA 75+00

The information included on this graphic representation has been compiled from a variety of sources, which have not been independently verified by Kleinfelder. Subsequently, Kleinfelder makes no representations or warranties, express or implied, as to accuracy, completeness, timeliness, or rights to the use of such information. This document is not intended for use as a land survey product or a construction design document. The use or misuse of the information contained on this graphic representation is at the sole risk of the party using the information.

KLEINFELDER
Bright People. Right Solutions.
611 Corporate Circle, Ste. C
Golden, Colorado 80401
PH: 303.237.6601 FAX: 303.237.6602
www.kleinfelder.com
PROJ. NO. 89241
ACAD FILE: 12027_Sheet_File C17-C28.dwg

PRELIMINARY
NOT FOR
CONSTRUCTION


Energy Fuels Resources
44 Union Blvd., Suite 600
Lakewood, CO 80228
PH. 303.974.2140

MILL ACCESS ROAD PLAN 7
PINON RIDGE PROJECT
MONTROSE COUNTY, COLORADO

DESIGNED BY:	JAG
DRAWN BY:	JAG
CHECKED BY:	DHA
DATE:	02/10/09
SCALE:	AS SHOWN
ORIGINAL SCALE IN INCHES FOR REDUCED PLANS	
0 0.5 1.0 1.5 2.0	
DRAWING	
C25	
25 of 28 sheets	

REV.	DESCRIPTION	BY:	APPR.	DATE
1	GOLDER COMMENTS	JAG	CEL	12-31-08

PLOTTED: 13 Feb 2009, 1:23:09pm, jgordon

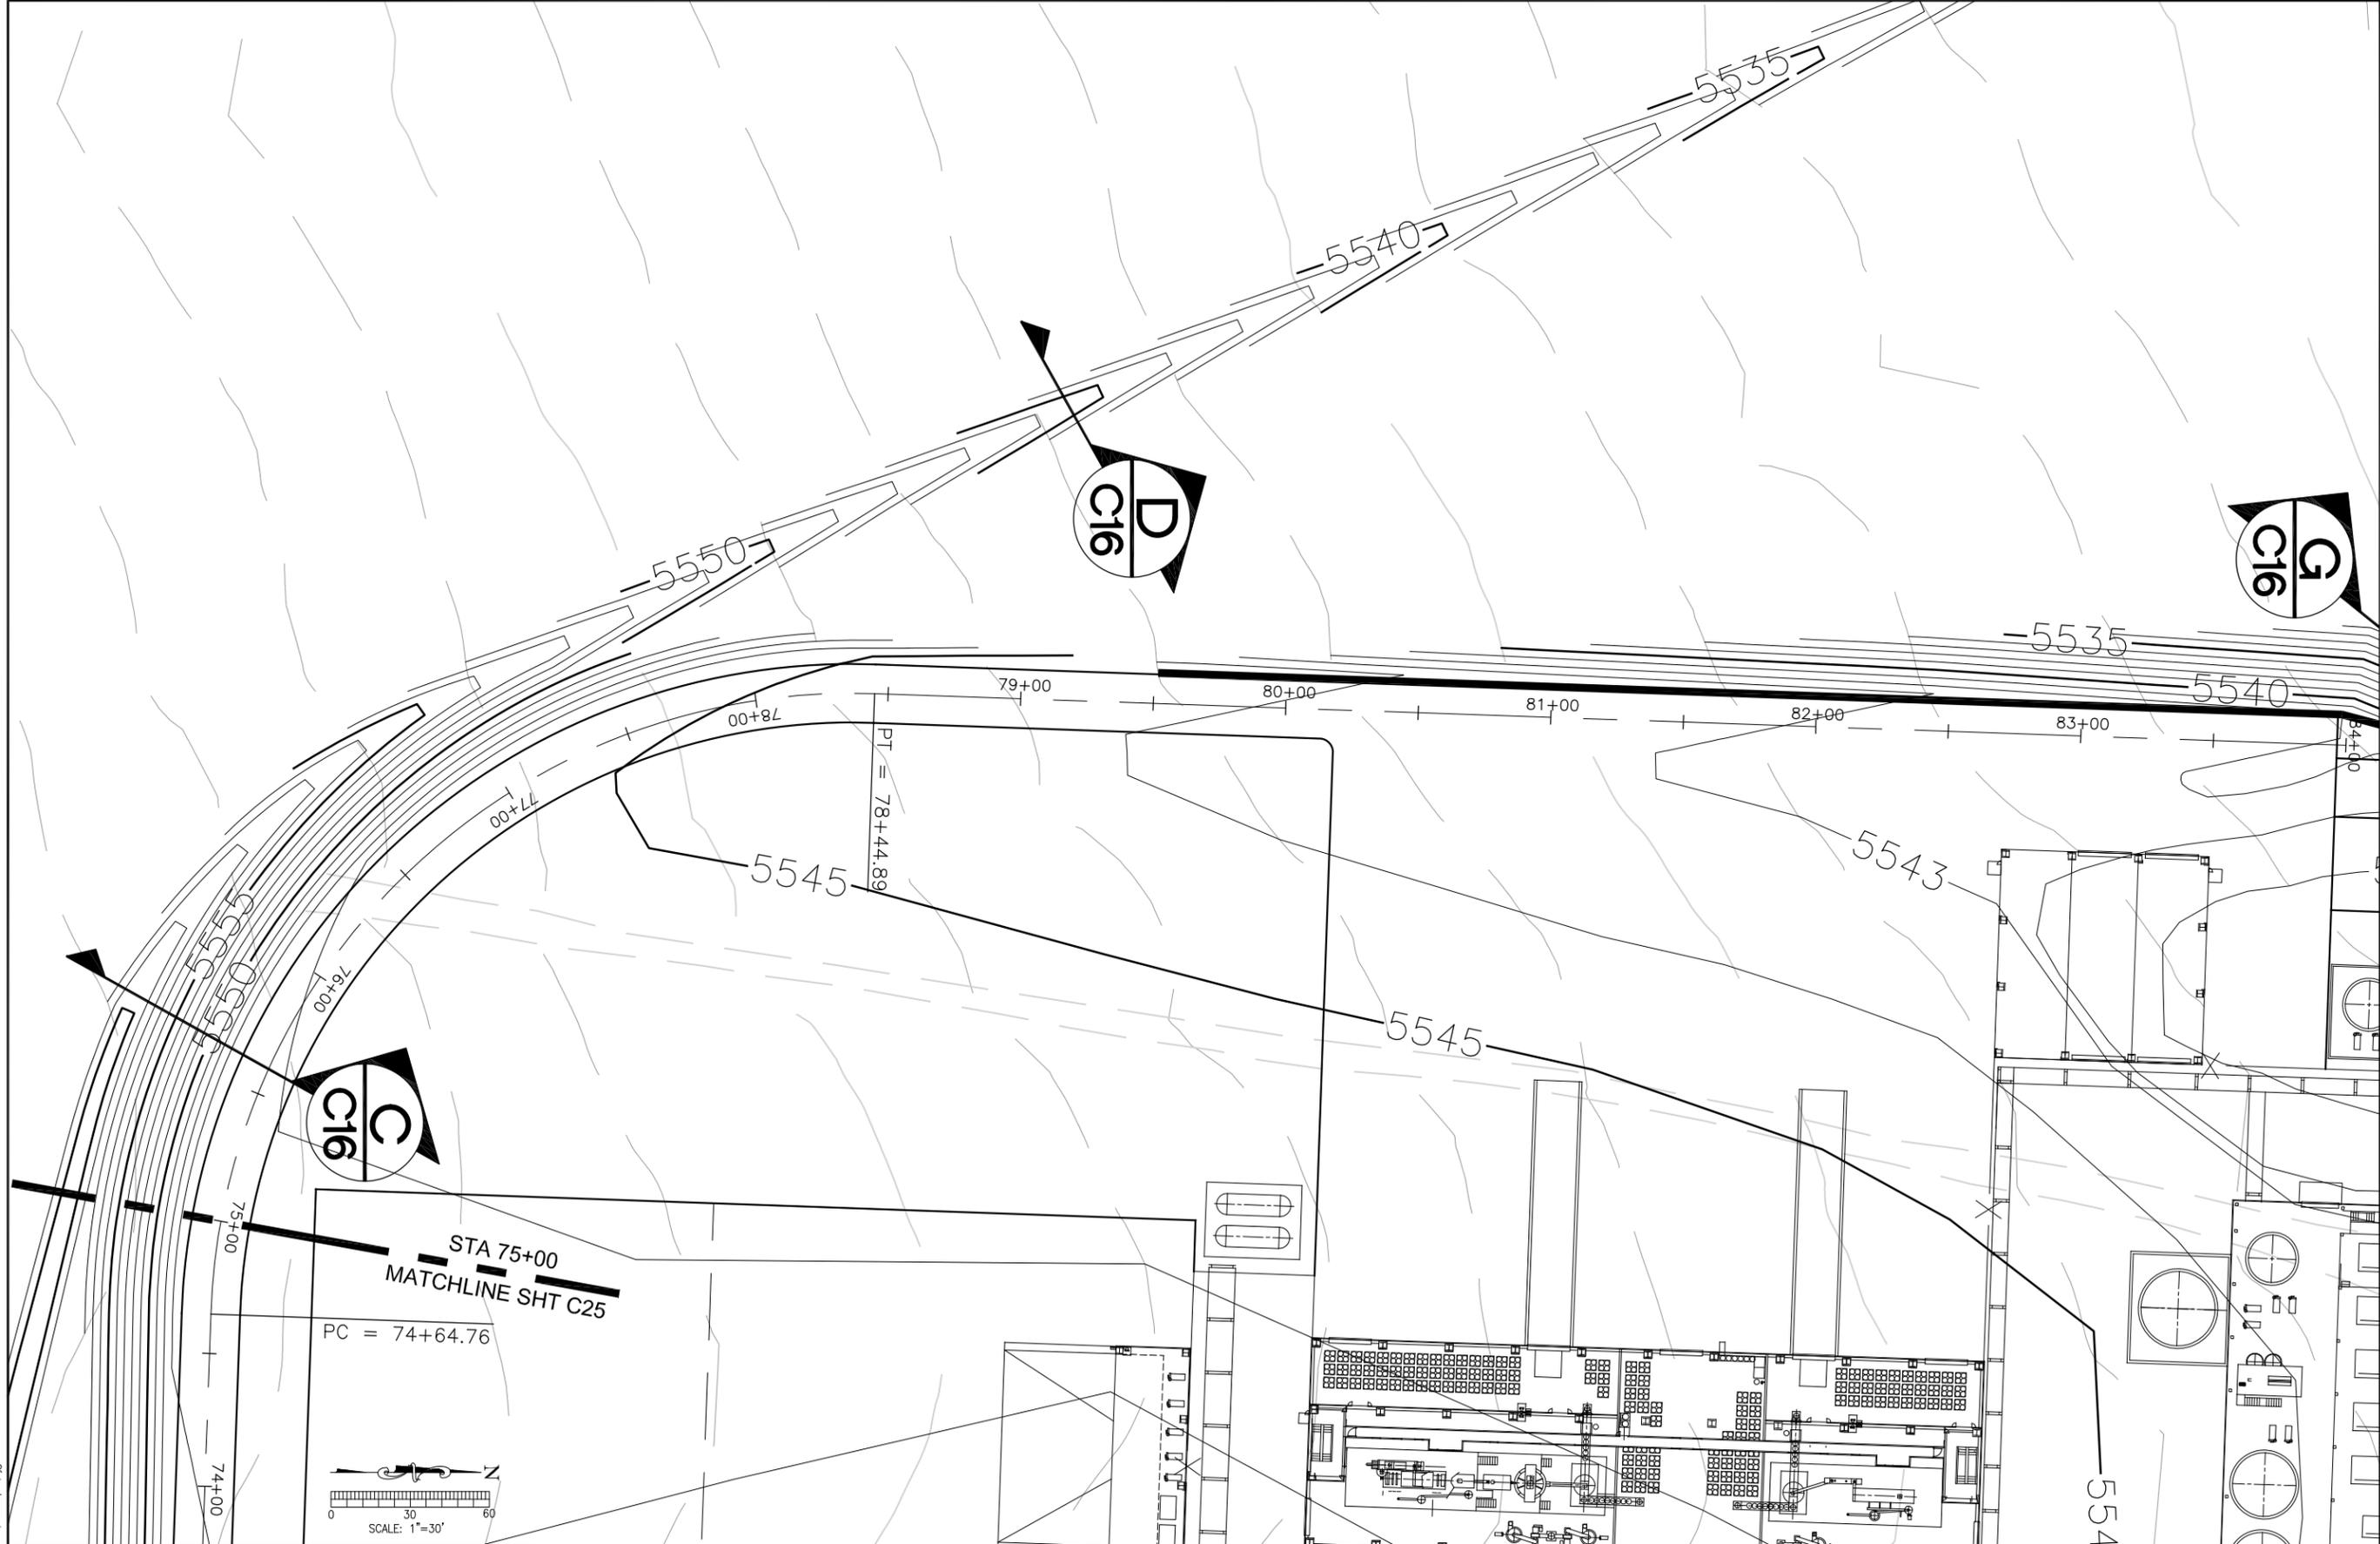

The information included on this graphic representation has been compiled from a variety of sources, which have not been independently verified by Kleinfelder. Subsequently, Kleinfelder makes no representations or warranties, express or implied, as to accuracy, completeness, timeliness, or rights to the use of such information. This document is not intended for use as a land survey product or a construction design document. The use or misuse of the information contained on this graphic representation is at the sole risk of the party using or misusing the information.

NOTE:
SEE TYPICAL ROADWAY SECTIONS
DWG C15 FOR DETAILS

STA 75+00 TO STA 84+00




PRELIMINARY
NOT FOR
CONSTRUCTION

MILL ACCESS ROAD PLAN 8
PINON RIDGE PROJECT
MONTROSE COUNTY, COLORADO

DESIGNED BY: JAG
DRAWN BY: JAG
CHECKED BY: DHA
DATE: 02/10/09
SCALE: AS SHOWN
ORIGINAL SCALE IN INCHES FOR REDUCED PLANS


REV.	DESCRIPTION	BY:	APPR.	DATE
1	GOLDER COMMENTS	JAG	CEL	12-31-08

PLOTTED: 13 Feb 2009, 1:23:22pm, jgordon

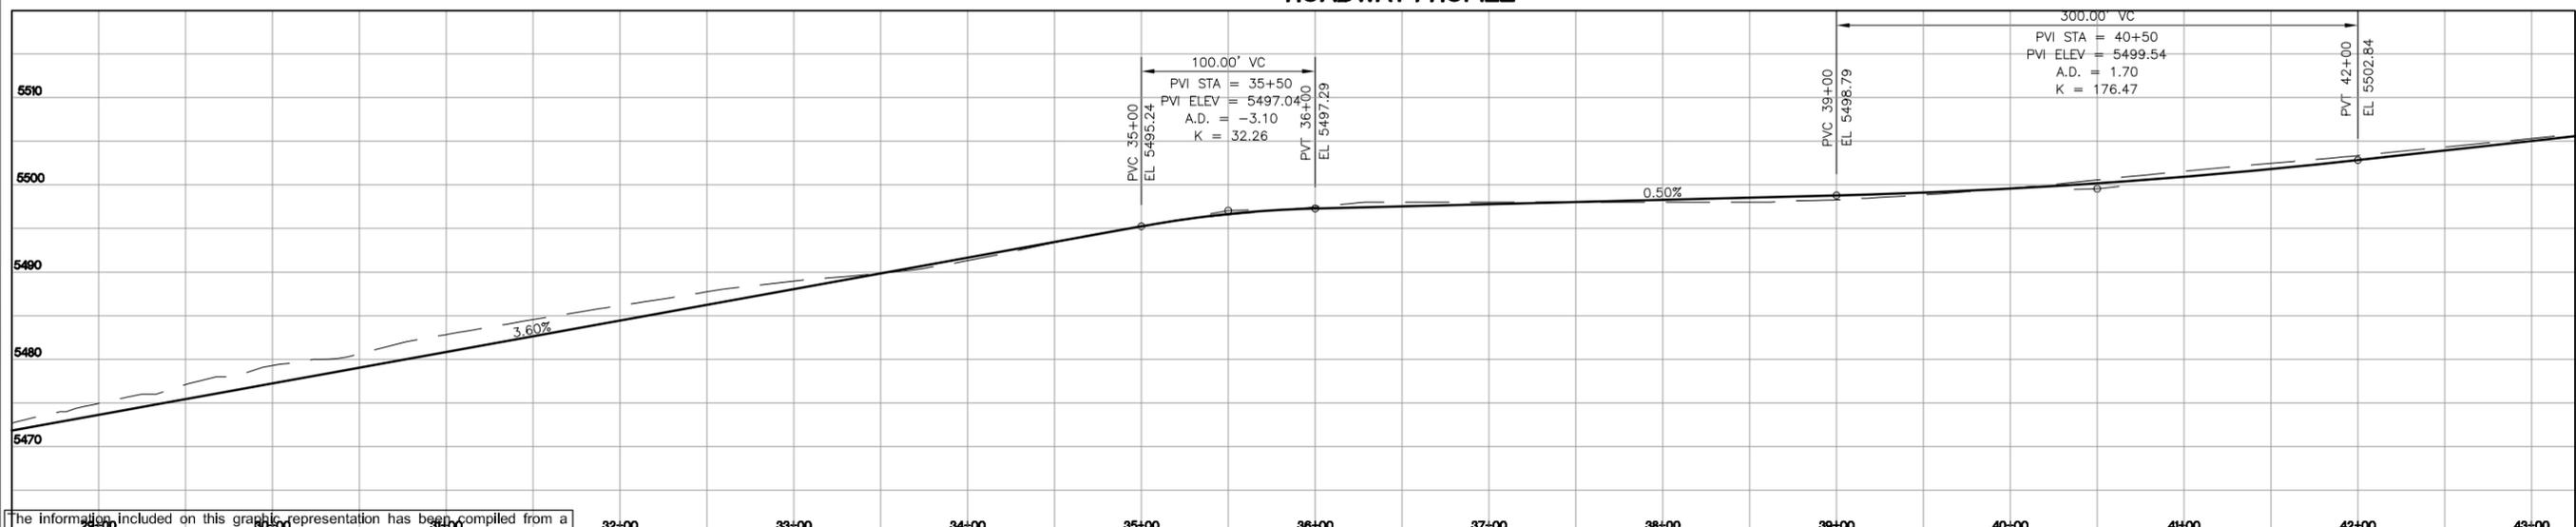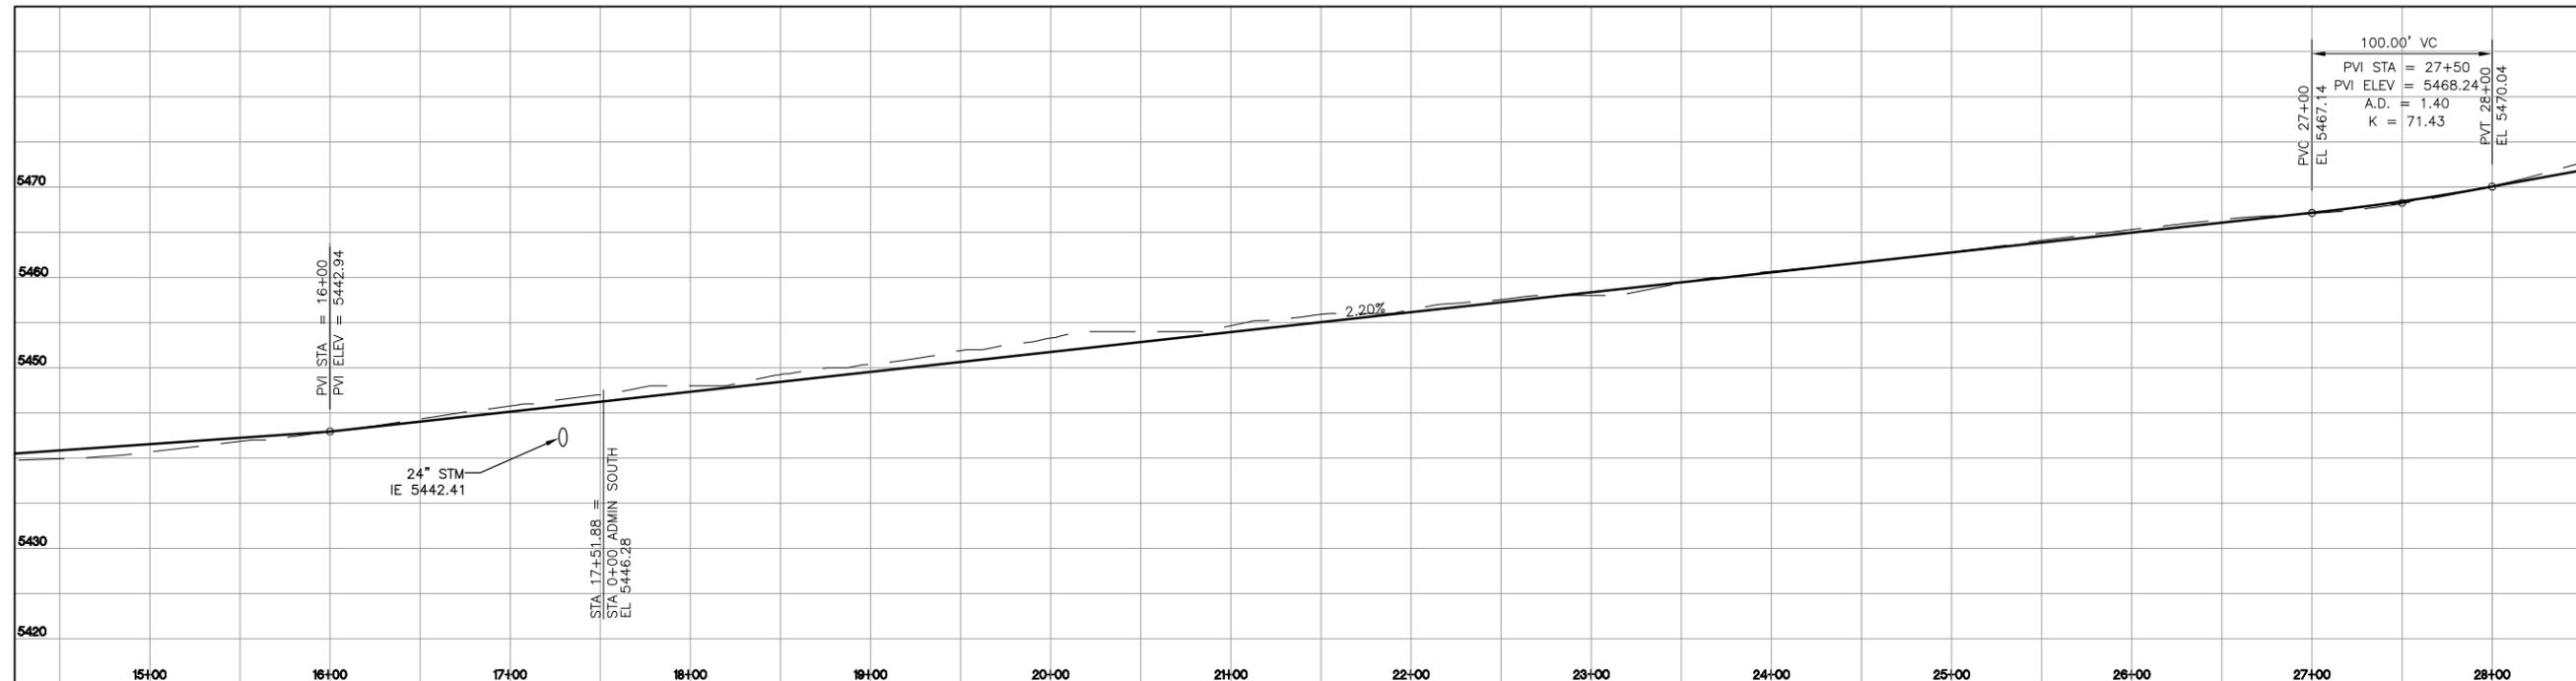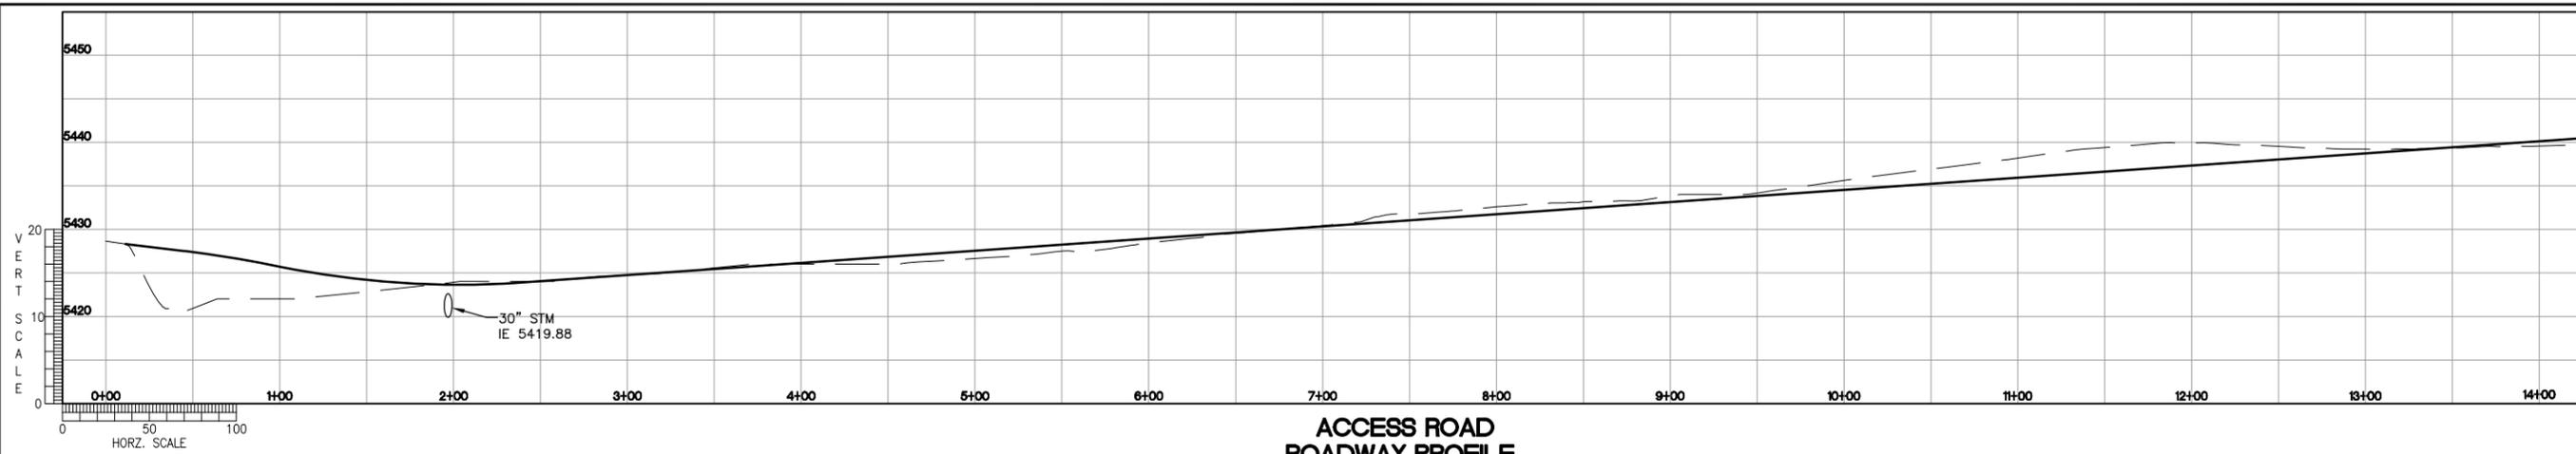

The information included on this graphic representation has been compiled from a variety of sources, which have not been independently verified by Kleinfelder. Subsequently, Kleinfelder makes no representations or warranties, express or implied, as to accuracy, completeness, timeliness, or rights to the use of such information. This document is not intended for use as a land survey product or a construction design document. The use or misuse of the information contained on this graphic representation is at the sole risk of the party using or misusing the information.

REV.	DESCRIPTION	BY:	DATE
1	GOLDER COMMENTS	JAG	12-31-08
		CEL	
		APPR	

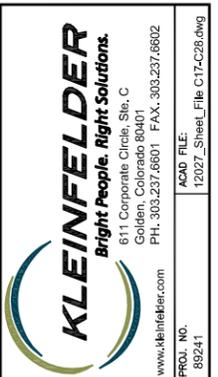

PRELIMINARY
NOT FOR
CONSTRUCTION




MILL ACCESS ROADWAY PROFILE 1

PIÑON RIDGE PROJECT
MONTROSE COUNTY, COLORADO


DESIGNED BY:	JAG
DRAWN BY:	JAG
CHECKED BY:	DHA
DATE:	02/10/09
SCALE:	AS SHOWN
ORIGINAL SCALE IN INCHES FOR REDUCED PLANS	
0 0.5 1.0 1.5 2.0	

DRAWING
C27
27 of 28 sheets


PLOTTED: 13 Feb 2009, 1:23:39pm, jgordon

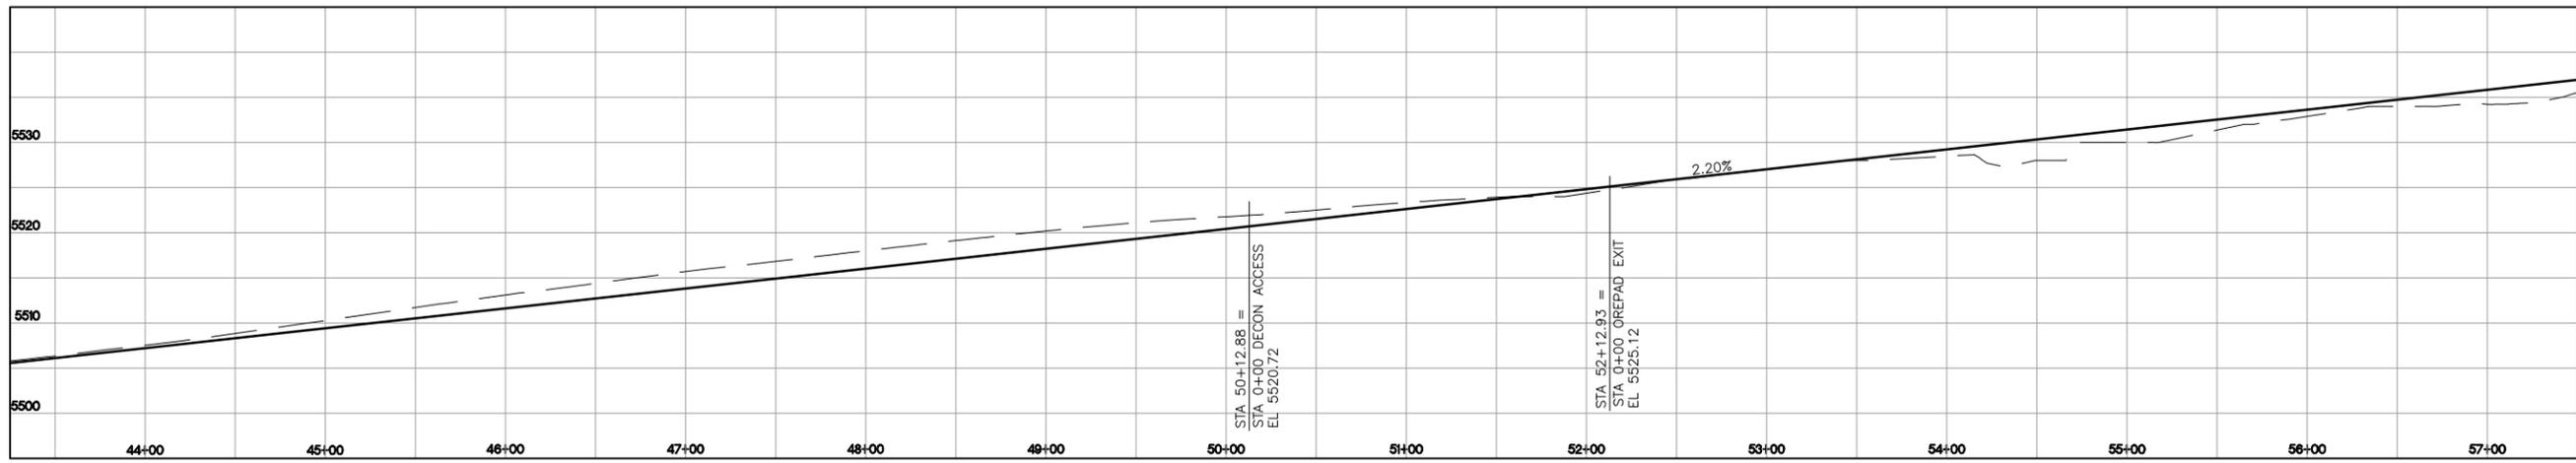

ACCESS ROAD ROADWAY PROFILE

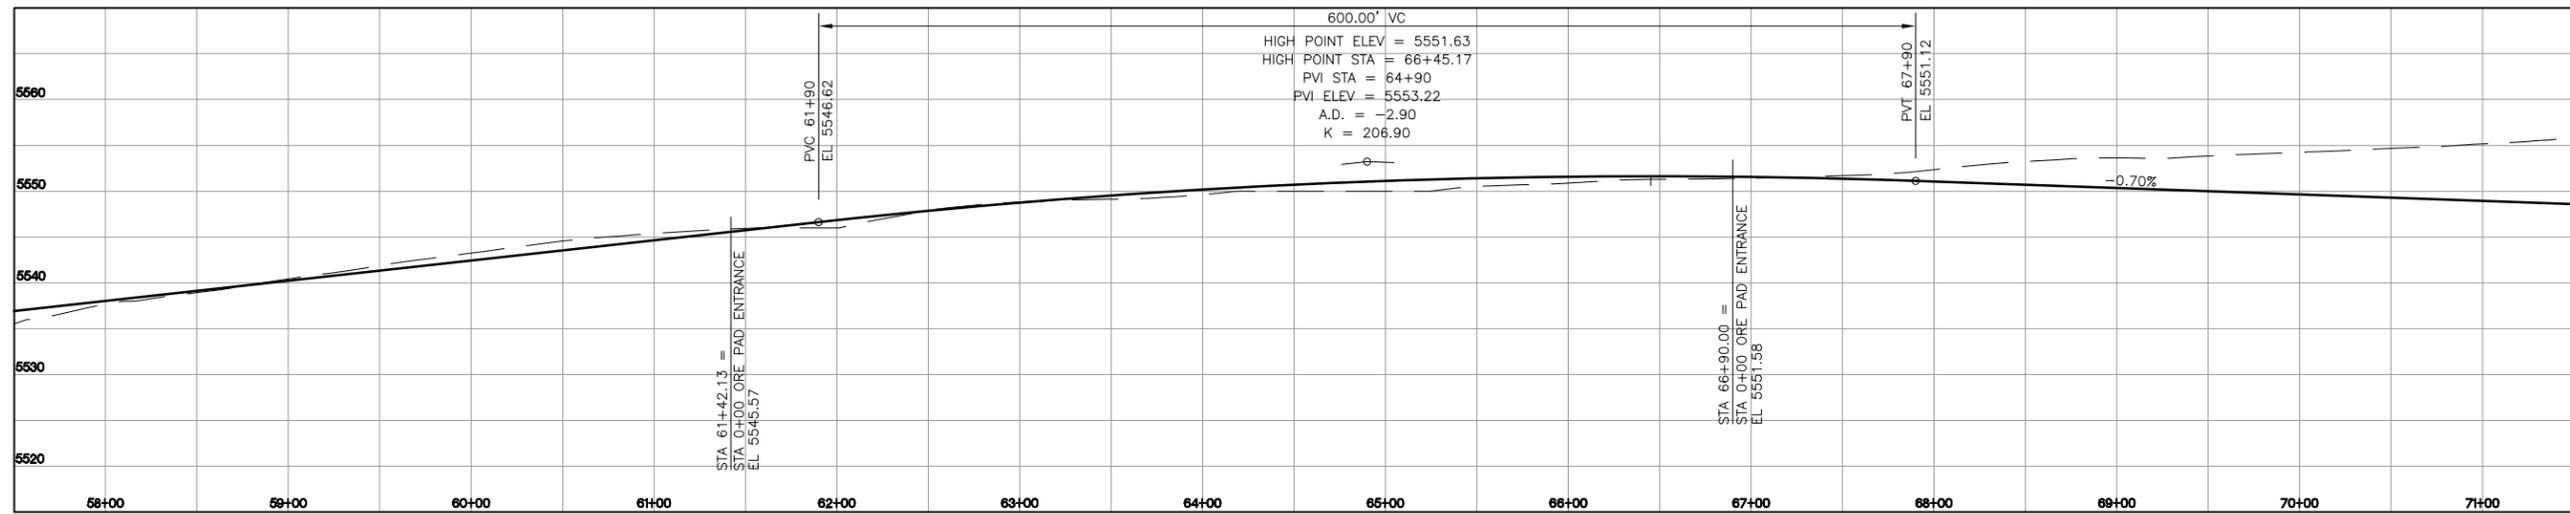

ACCESS ROAD ROADWAY PROFILE

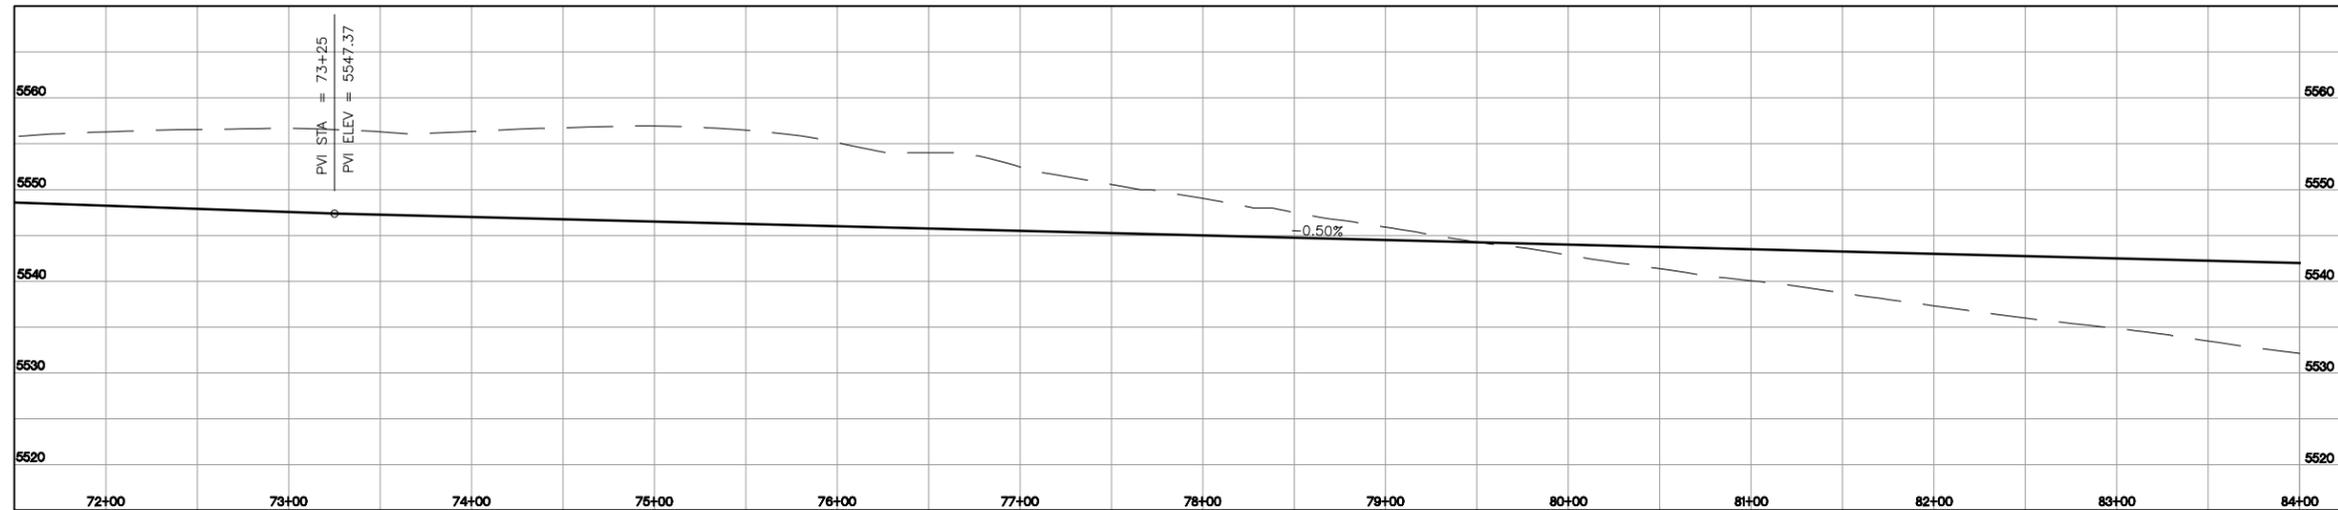

ACCESS ROAD ROADWAY PROFILE

The information included on this graphic representation has been compiled from a variety of sources, which have not been independently verified by Kleinfelder. Subsequently, Kleinfelder makes no representations or warranties, express or implied, as to accuracy, completeness, timeliness, or rights to the use of such information. This document is not intended for use as a land survey product or a construction design document. The use or misuse of the information contained on this graphic representation is at the sole risk of the party using or misusing the information.

REV	DESCRIPTION	BY	DATE
1	GOLDER COMMENTS	JAG	12-31-08
		CEL	
		APPR	

KLEINFELDER
Bright People. Right Solutions.
611 Corporate Circle, Ste. C
Golden, Colorado 80401
PH: 303.237.6601 FAX: 303.237.6602
www.kleinfelder.com
PROJ. NO. 89241
ACAD FILE: 12027_Sheet_LFile C17-C28.dwg

PRELIMINARY
NOT FOR
CONSTRUCTION

Energy Fuels Resources
44 Union Blvd., Suite 600
Lakewood, CO 80228
PH: 303.974.2140

MILL ACCESS ROADWAY PROFILE 2
PINON RIDGE PROJECT
MONTROSE COUNTY, COLORADO

DESIGNED BY: JAG
DRAWN BY: JAG
CHECKED BY: DHA
DATE: 02/10/09
SCALE: AS SHOWN
ORIGINAL SCALE IN INCHES FOR REDUCED PLANS
DRAWING **C28**
28 of 28 sheets

PLOTTED: 13 Feb 2009, 12:34pm, jgordon