

Resolution No. 07-06

RESOLUTION OF THE RIDGWAY TOWN COUNCIL, STATE OF COLORADO,  
AMENDING THE TOWN STANDARD SPECIFICATIONS,  
GENERAL REQUIREMENTS AND TYPICAL  
DRAWINGS FOR INFRASTRUCTURE

THE RIDGWAY TOWN COUNCIL DOES RESOLVE AS FOLLOWS:

WHEREAS, the Town Council adopted by Resolution No. 01-03 on April 11, 2001 the Town Standard Specifications, General Requirements and Typical Drawings for Infrastructure dated 1992 and updated in 1995; and


WHEREAS, subsequently the same was amended by Resolution 01-04 on July 11, 2001 and Resolution 06-03 on June 14, 2006; and

WHEREAS, the Town Engineer has prepared Addendum 3 which defines hard surfacing requirements for driveway cuts between property lines and hard surfaced streets; and


WHEREAS, the Town Council wishes to adopt said changes and additions,


NOW, THEREFORE, BE IT RESOLVED the Town Council of the Town of Ridgway, Colorado that the attached document entitled "Town of Ridgway Standard Specifications and Typical Drawings, Addendum #3" shall be added to, and shall amend, the Town of Ridgway Standard Specifications, General Requirements and Typical Drawings for Infrastructure.

APPROVED AND ADOPTED this 14th day of March, 2007.

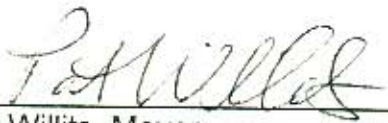
  
\_\_\_\_\_  
Pat Willits, Mayor

ATTEST:

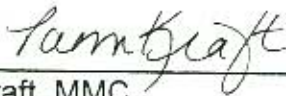  
\_\_\_\_\_  
Pam Kraft, MMC  
Town Clerk

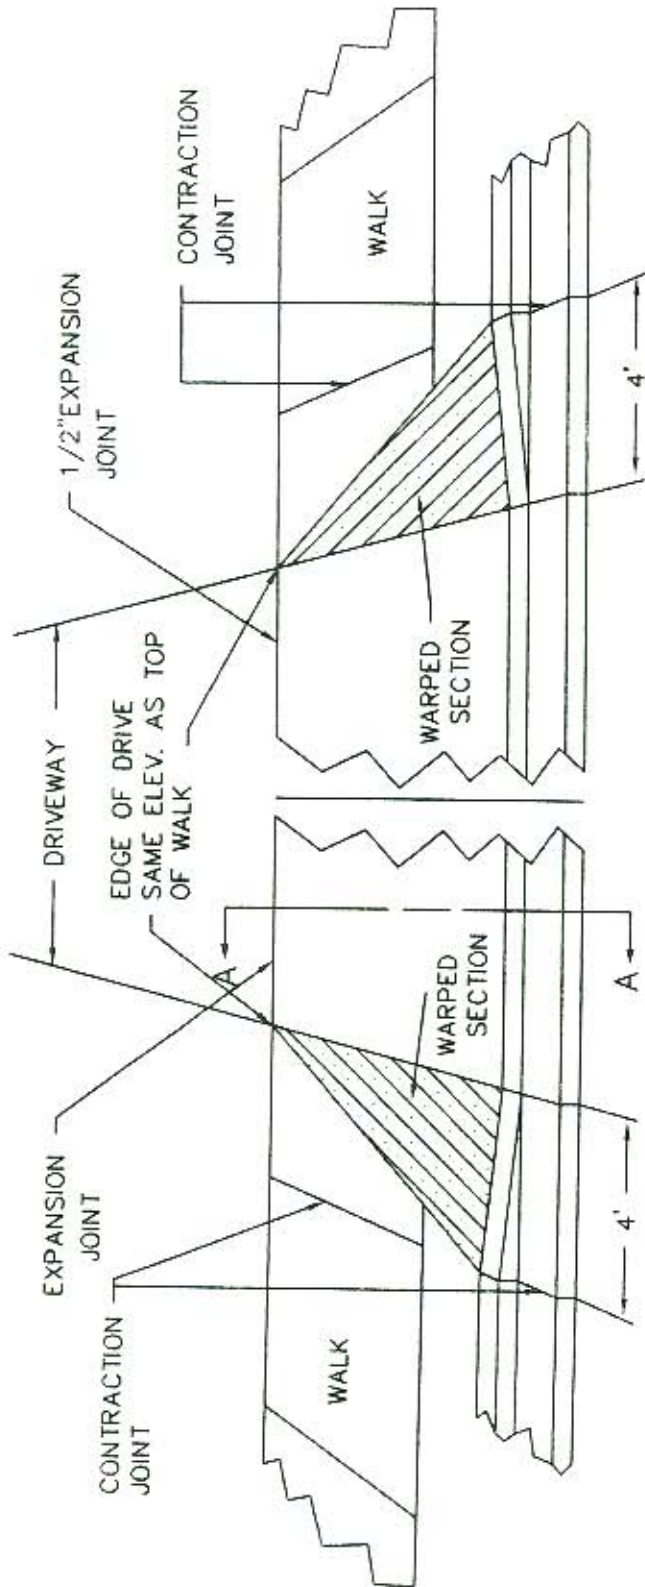

PERSPECTIVE VIEW

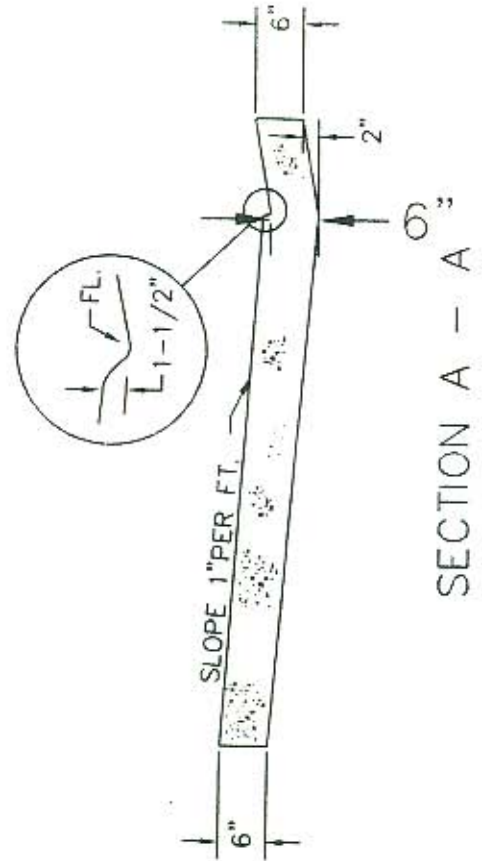

DRIVEWAY WIDTH	
MINIMUM	12'
1, 2 FAMILY	22'
RESIDENTIAL, MAX	25'
BUSINESS, MAX,	35'

NOTES:

1. WHEN STREETS ARE HARD SURFACED DRIVEWAY SHALL BE HARD SURFACED FROM PROPERTY LINE TO THE STREET

3/12/07 - ADD NOTE RE: SURFACING

DRIVEWAY DETAILS

CHK:	TOWN OF RIDGWAY
DATE: 3/07	CONSOLIDATED CONSULTING SERVICES PO BOX 738, DELTA, CO 81416
DRN: R_LYP	DRIVEWAY DETAILS