
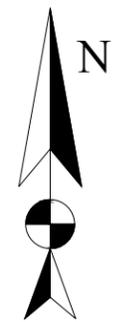


CONSTRUCTION USE ONLY			
<input type="checkbox"/>	NO CHANGES (BUILT AS DESIGNED)		
<input type="checkbox"/>	CHANGES MADE AS INDICATED		
ALL URD MUST HAVE ACTUAL MEASUREMENTS FROM FIELD SITE			
FROM:	OHF 48/40W	TO:	TR 08/95
FROM:		TO:	
REPLACE:		OF	2AL
REPLACE:	6,100'	OF	1/0

	
DIRECTION	
	
5300 COLORADO BLVD COMMERCE CITY, CO 80022 PH: (303) 996-3544 FAX:(303) 289-6853	
PROJECT INFO	
ADDRESS:	5205 LAKESHORE DR
CITY/STATE:	LITTLETON, CO
COUNTY:	ARAPAHOE
WORK ORDER #:	12303050
OPERATING AREA	
SWMA	
DATE:	12/03/15
FEEDEE:	ENGL
SUBSTATION:	1692
SWITCH PLAN #:	
MAP #:	2124104 03
SECTION:	13 5S 69W
SERVICE REQUEST #:	1255202
DESIGN CONTACT	
DON PADEN	
PH: (720) 240 5214	
	
SHEET:	
1	
OF:	
7	
SCALE:	
NTS	

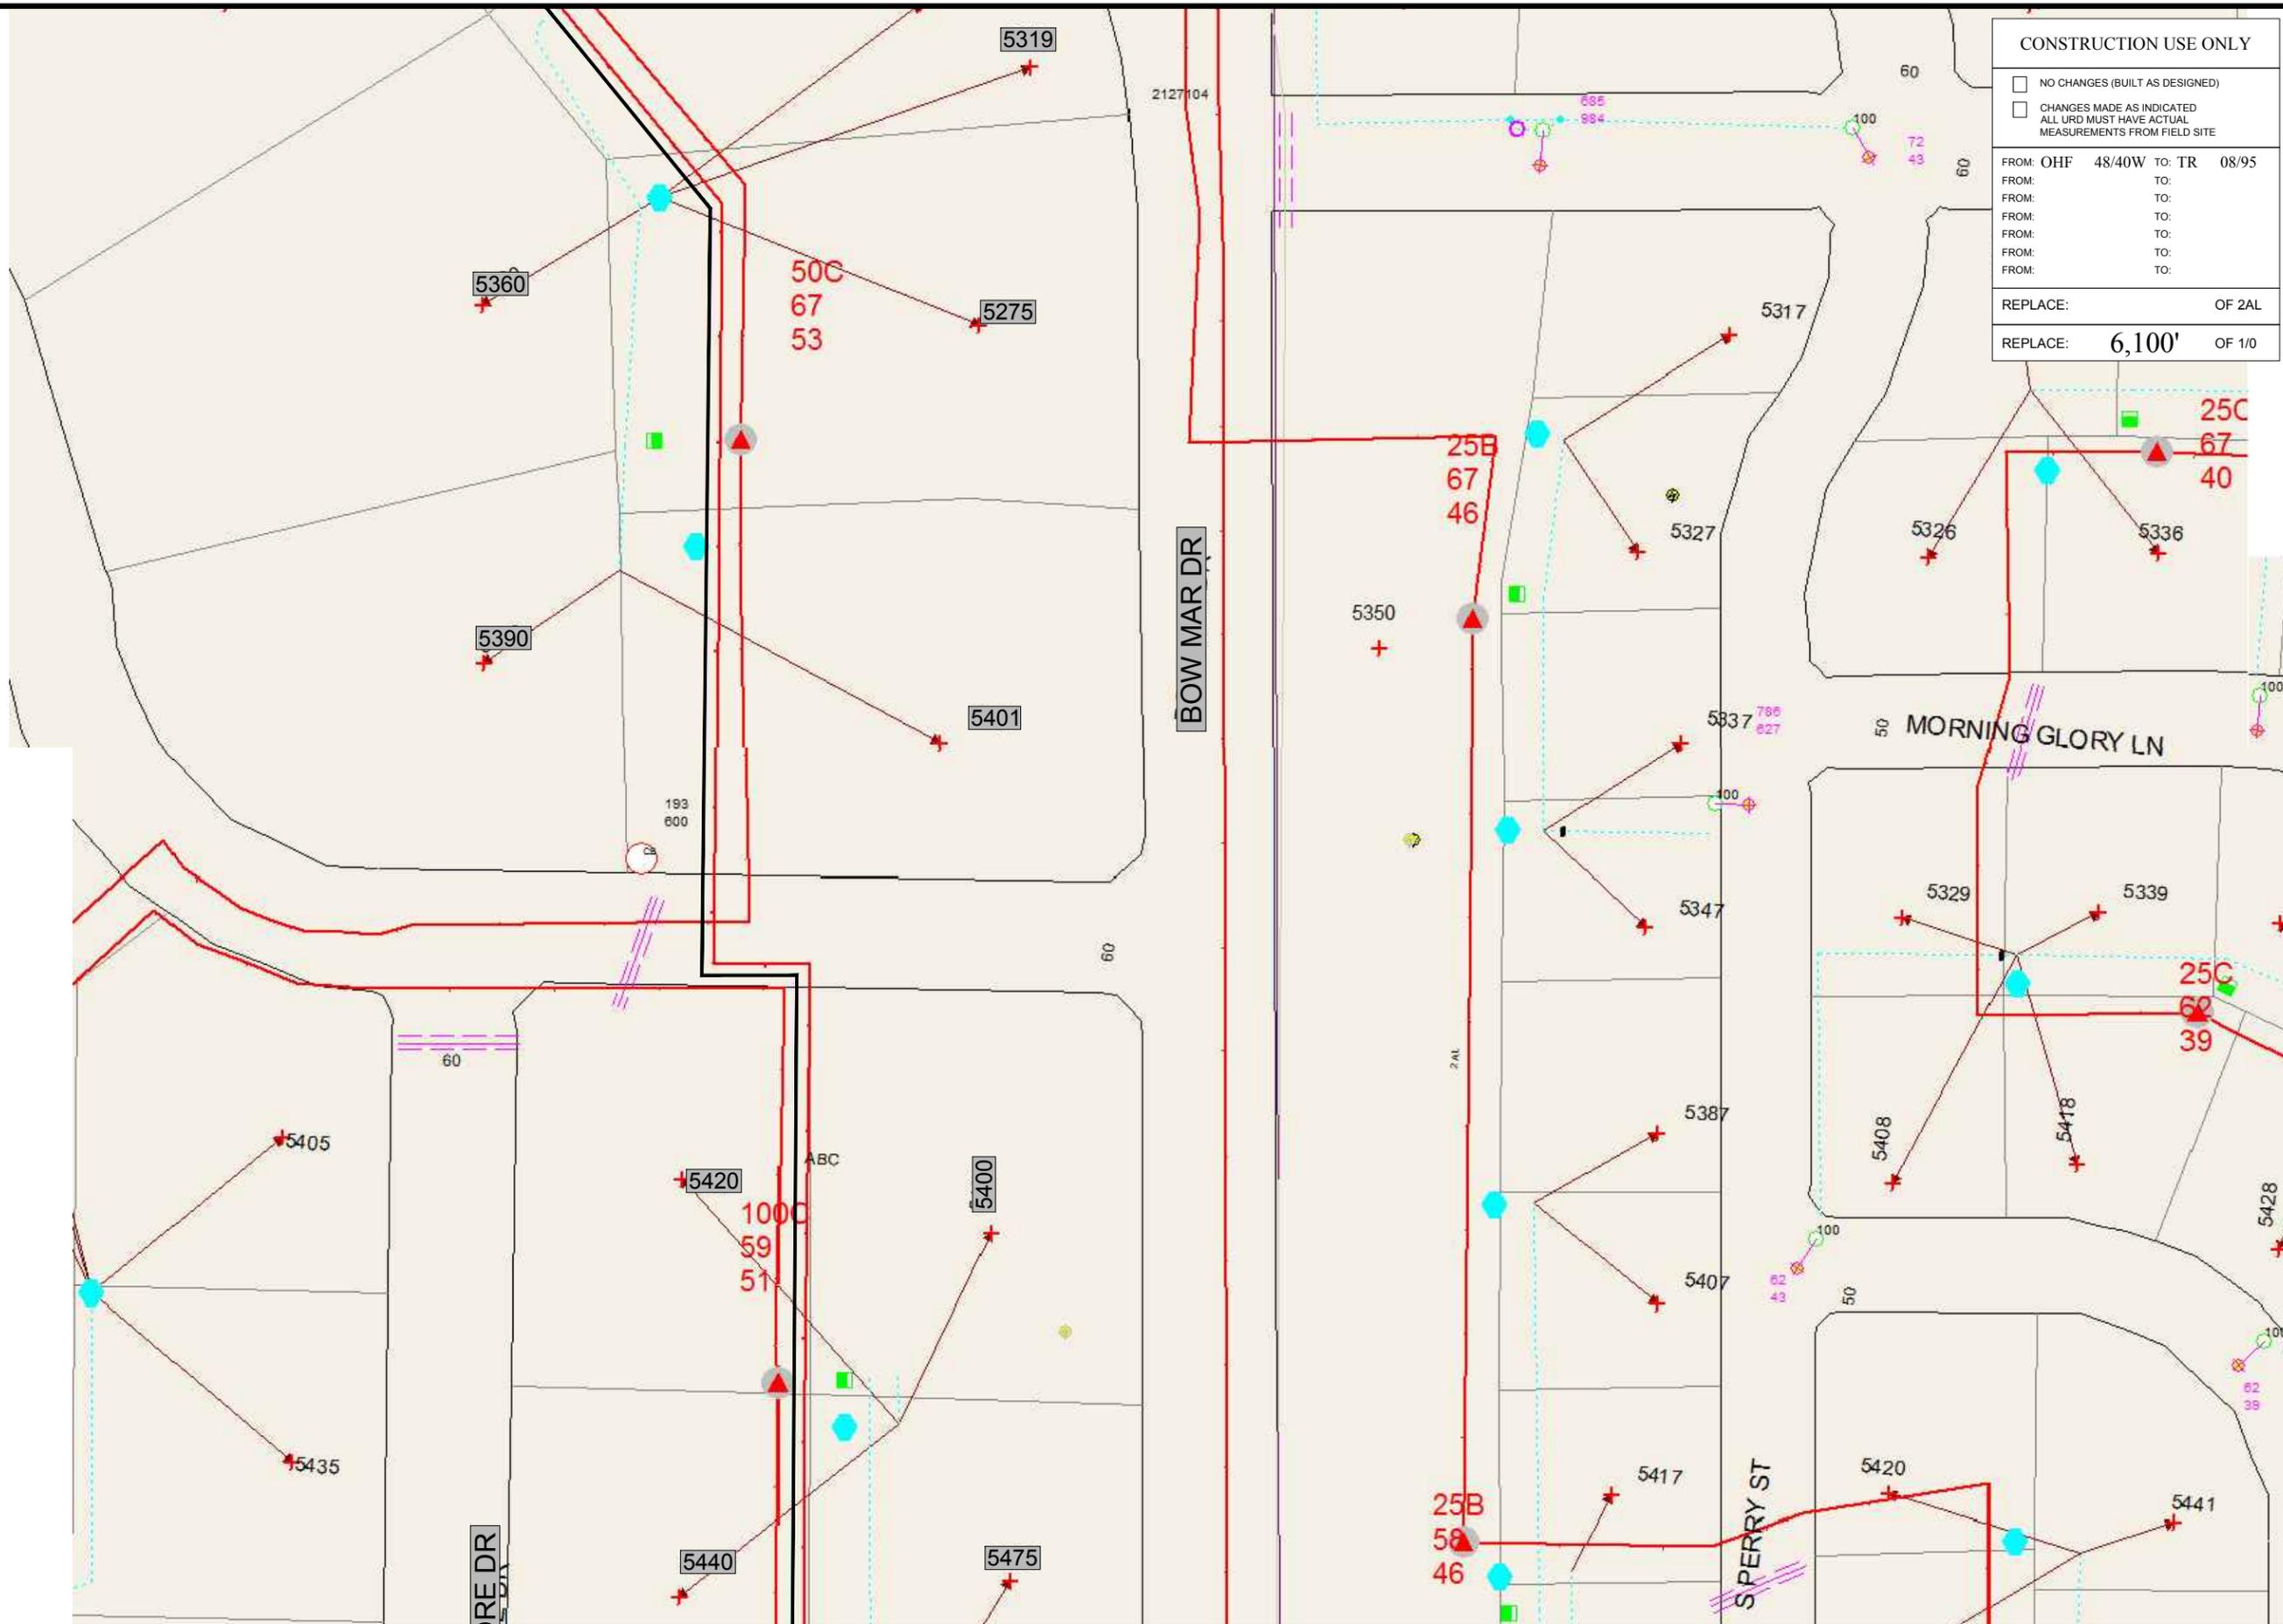


CONSTRUCTION USE ONLY

NO CHANGES (BUILT AS DESIGNED)

CHANGES MADE AS INDICATED
ALL URD MUST HAVE ACTUAL MEASUREMENTS FROM FIELD SITE

FROM: OHF	48/40W	TO: TR	08/95
FROM:		TO:	
REPLACE:		OF 2AL	
REPLACE:	6,100'	OF 1/0	

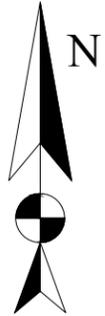

DIRECTION



5300 COLORADO BLVD
COMMERCE CITY, CO 80022
PH: (303) 996-3544
FAX: (303) 289-6853

PROJECT INFO

ADDRESS:
5205 LAKESHORE DR
CITY/STATE:
LITTLETON, CO

ARAPAHOE

WORK ORDER #:
12303050

SWMA

DATE:
12/03/15

ENGL

FEEDER:
1692

SUBSTATION:
1692

SWITCH PLAN #:

MAP #:
2124104 03

SECTION:
13 5S 69W

SERVICE REQUEST #:
1255202

DESIGN CONTACT

DON PADEN

PH: (720) 240 5214



SHEET:


3

OF:

7

SCALE:


NTS

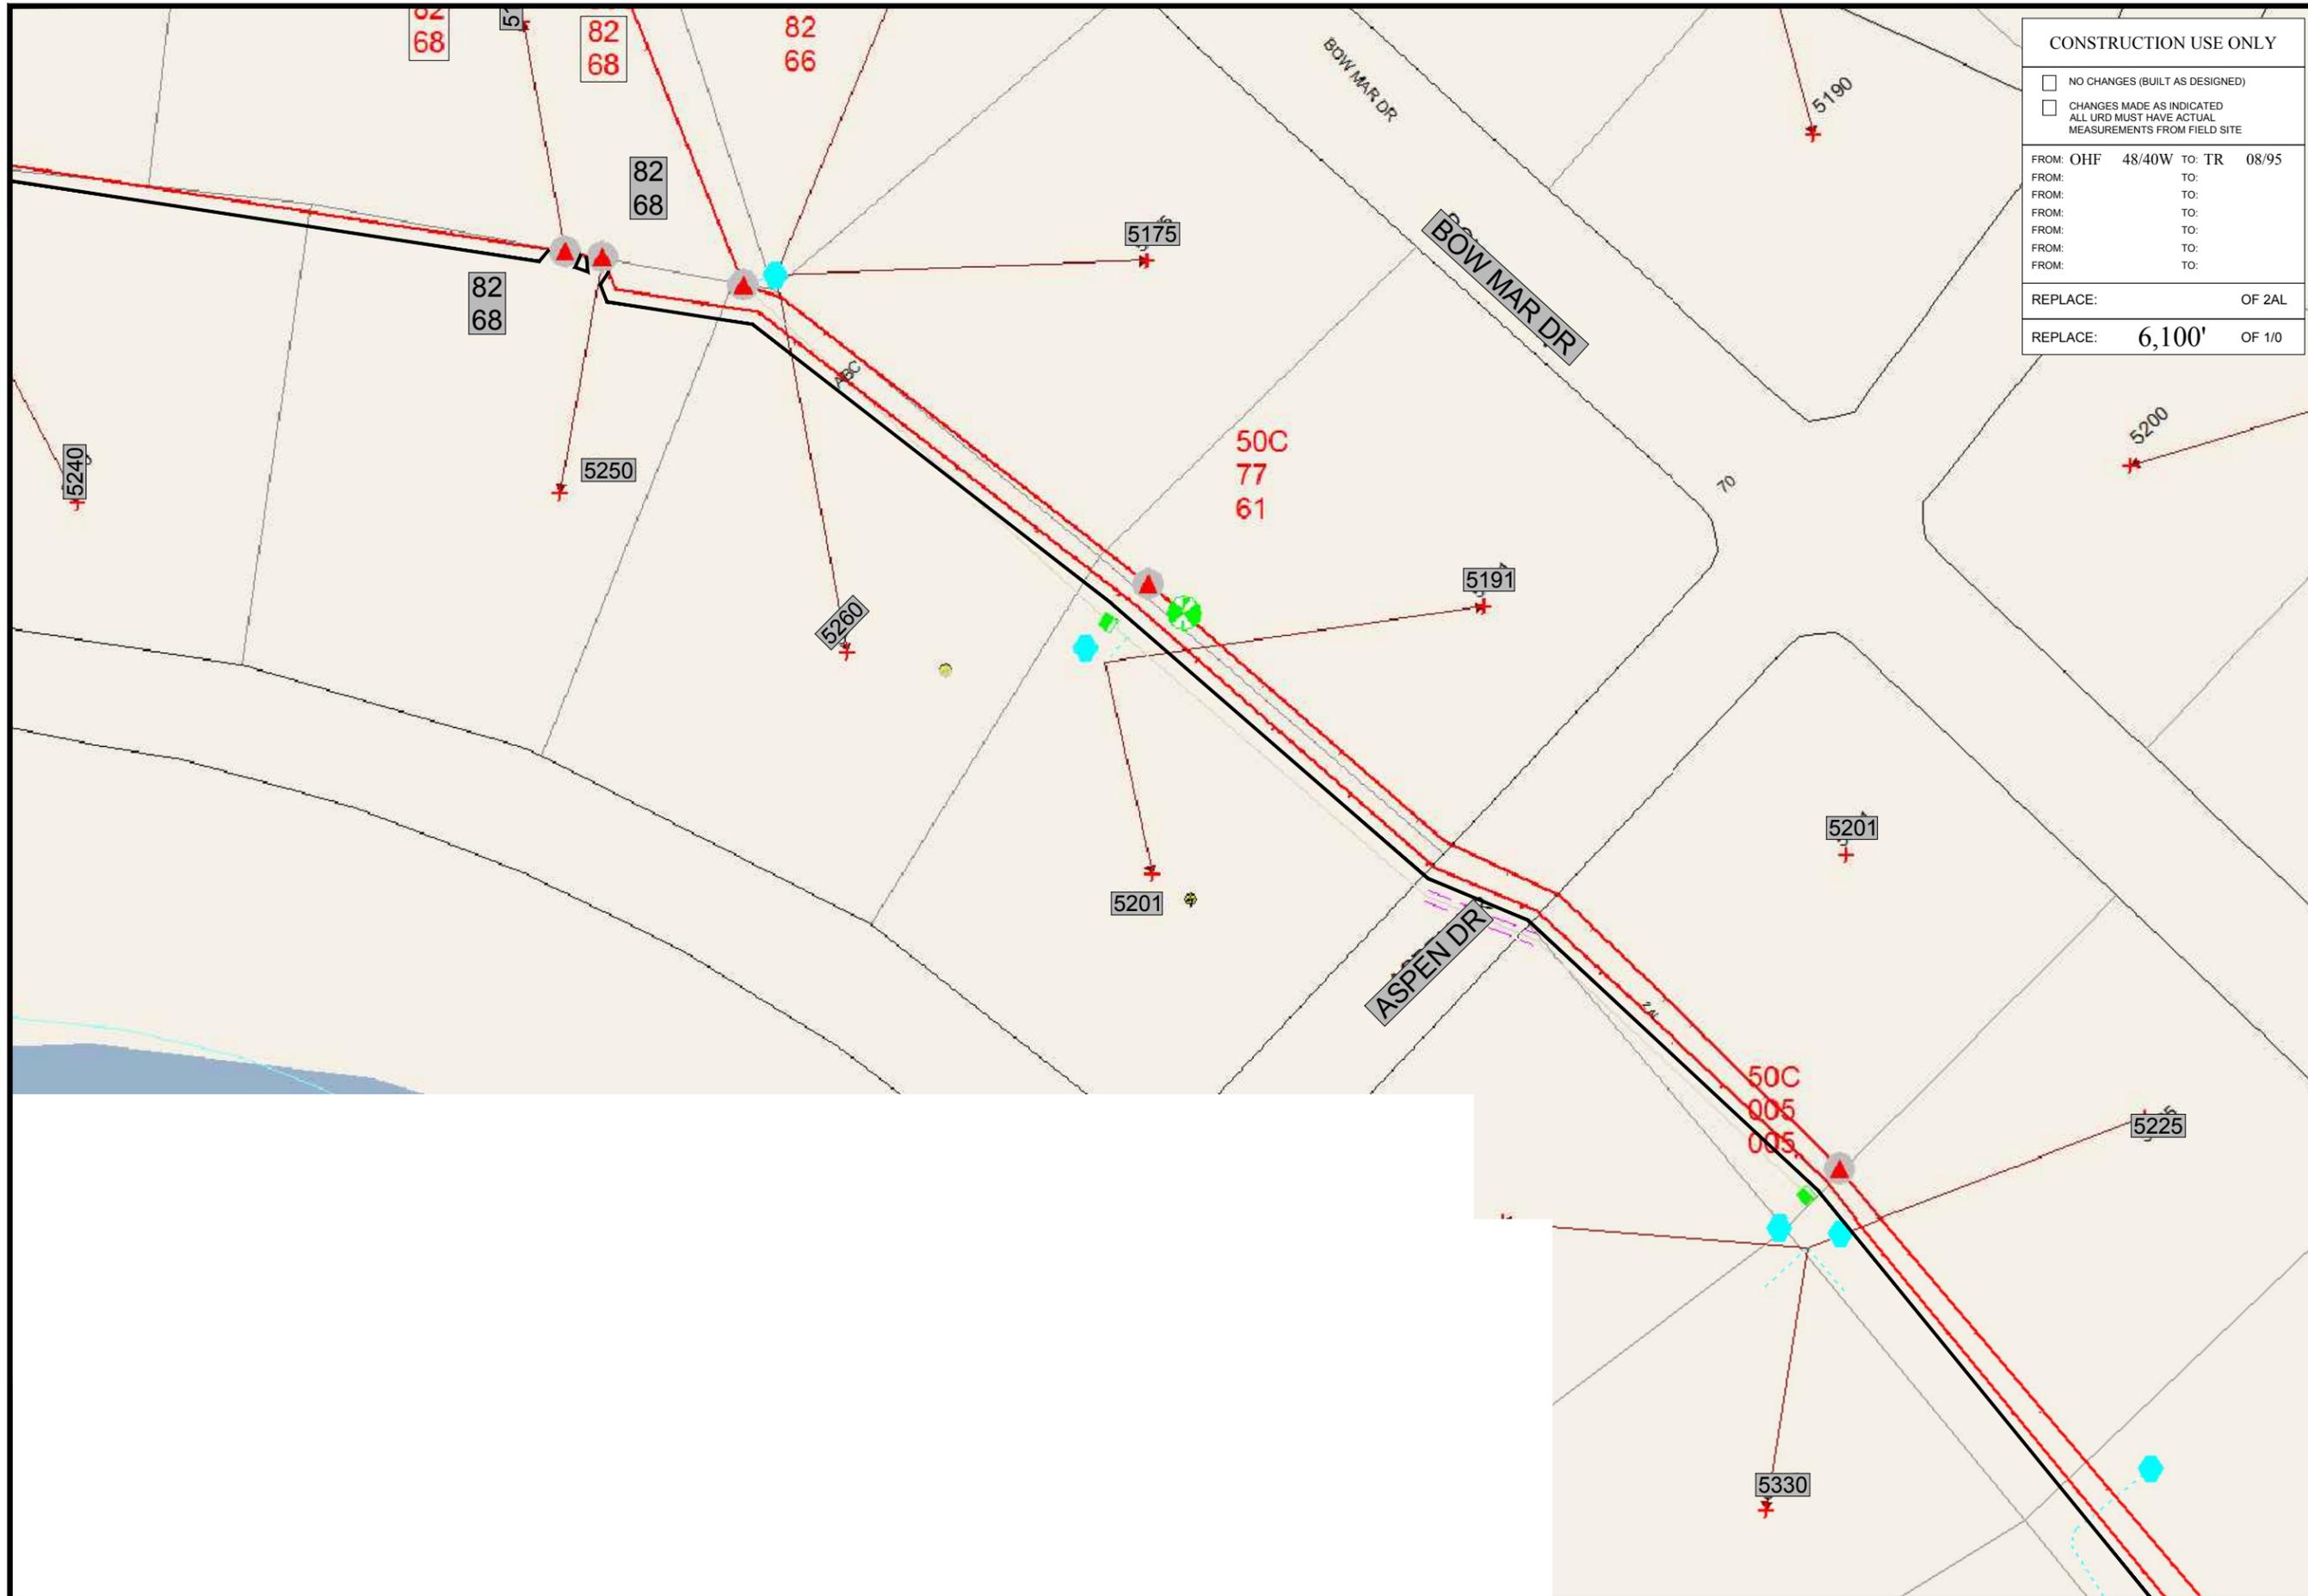

CONSTRUCTION USE ONLY

NO CHANGES (BUILT AS DESIGNED)
 CHANGES MADE AS INDICATED
 ALL URD MUST HAVE ACTUAL MEASUREMENTS FROM FIELD SITE

FROM: OHF	48/40W	TO: TR	08/95
FROM:		TO:	
REPLACE:		OF 2AL	
REPLACE:	6,100'	OF 1/0	

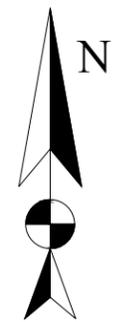

DIRECTION



5300 COLORADO BLVD
 COMMERCE CITY, CO 80022
 PH: (303) 996-3544
 FAX: (303) 289-6853


PROJECT INFO

ADDRESS:	5205 LAKESHORE DR
CITY/STATE:	LITTLETON, CO
COUNTY:	ARAPAHOE
WORK ORDER #:	12303050
OPERATING AREA:	SWMA
DATE:	12/03/15
FEEDER:	ENGL
SUBSTATION:	1692
SWITCH PLAN #:	


MAP #:	2124104 03
SECTION:	13 5S 69W
SERVICE REQUEST #:	1255202
DESIGN CONTACT:	DON PADEN
PH:	(720) 240 5214



SHEET:	4
OF:	7
SCALE:	NTS

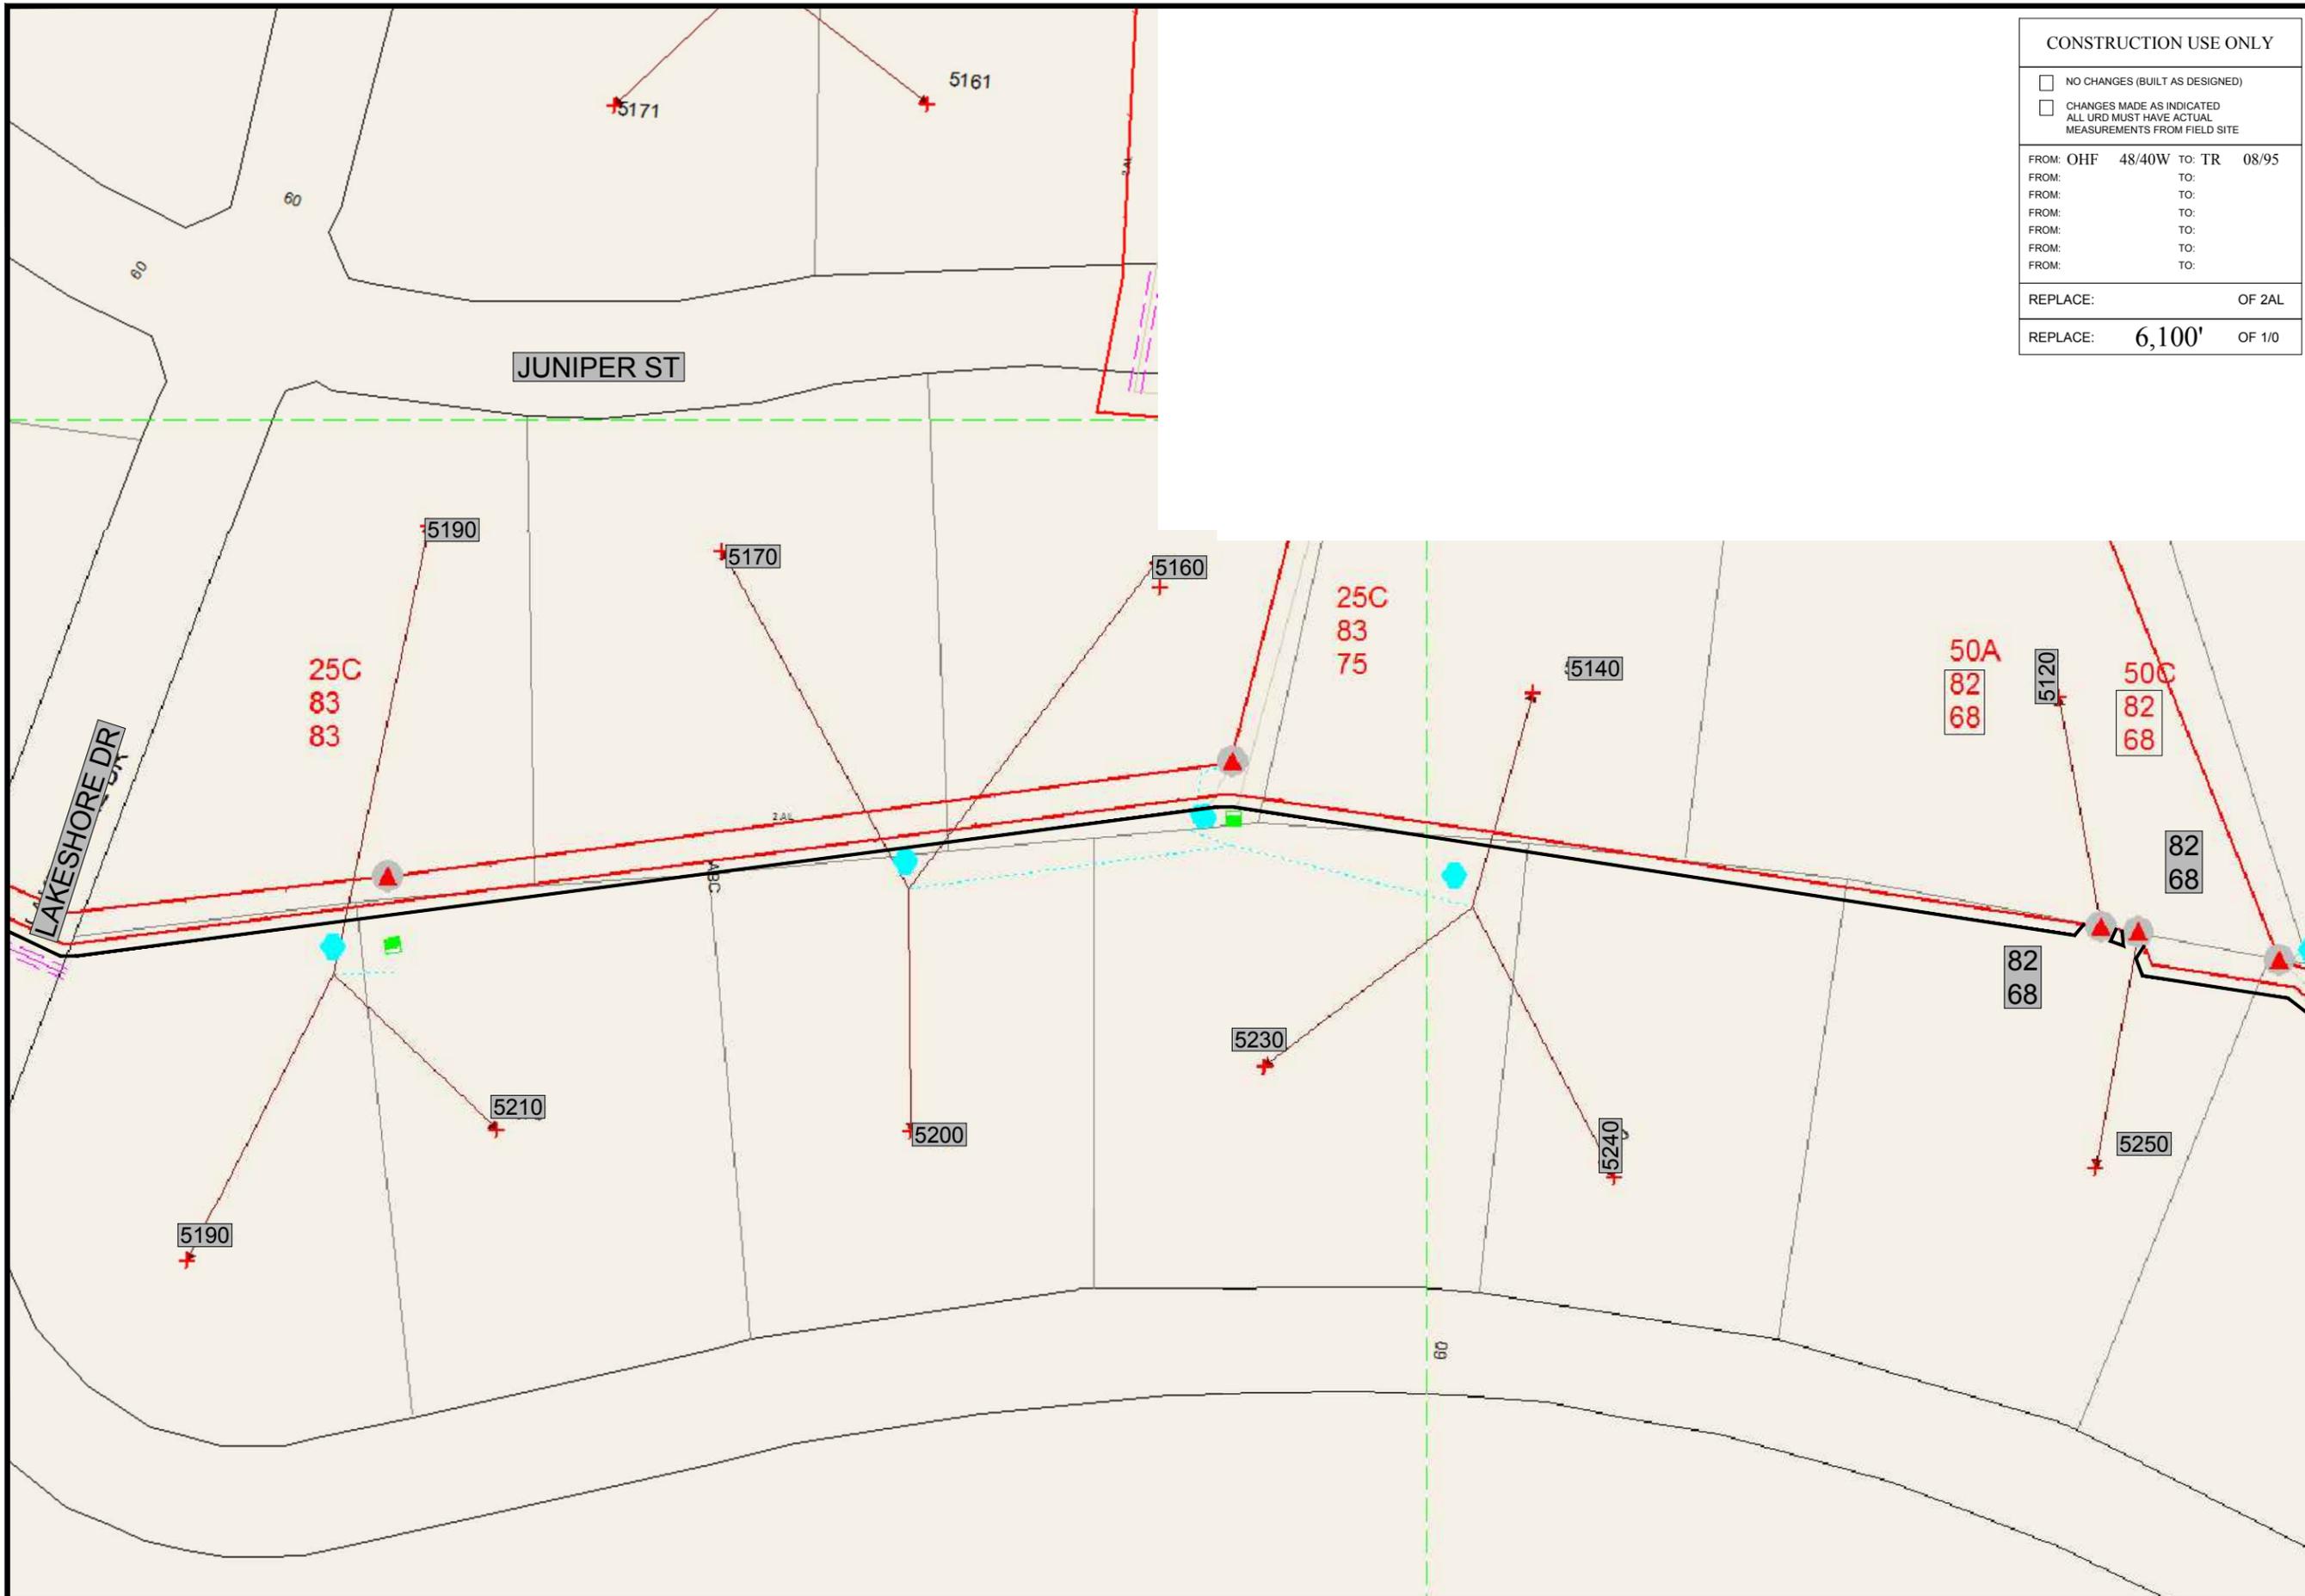

CONSTRUCTION USE ONLY			
<input type="checkbox"/>	NO CHANGES (BUILT AS DESIGNED)		
<input type="checkbox"/>	CHANGES MADE AS INDICATED ALL URD MUST HAVE ACTUAL MEASUREMENTS FROM FIELD SITE		
FROM: OHF	48/40W	TO: TR	08/95
FROM:		TO:	
REPLACE:		OF 2AL	
REPLACE:	6,100'	OF 1/0	

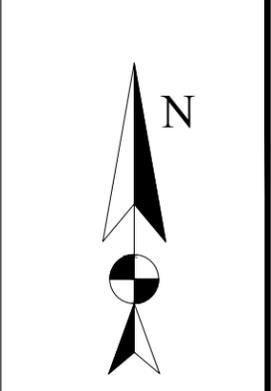

DIRECTION

Q3
CONTRACTING

5300 COLORADO BLVD
COMMERCE CITY, CO 80022
PH: (303) 996-3544
FAX: (303) 289-6853

PROJECT INFO

ADDRESS:
5205 LAKESHORE DR
CITY/STATE:
LITTLETON, CO
COUNTY:
ARAPAHOE

WORK ORDER #:
12303050

OPERATING AREA:
SWMA

DATE:
12/03/15

FEEDER:
ENGL

SUBSTATION:
1692

SWITCH PLAN #:

MAP #:
2124104 03

SECTION:
13 5S 69W

SERVICE REQUEST #:
1255202

DESIGN CONTACT:
DON PADEN


PH: (720) 240 5214

Xcel Energy
RESPONSIBLE BY NATURE™

SHEET:
5

OF:
7


SCALE:
NTS

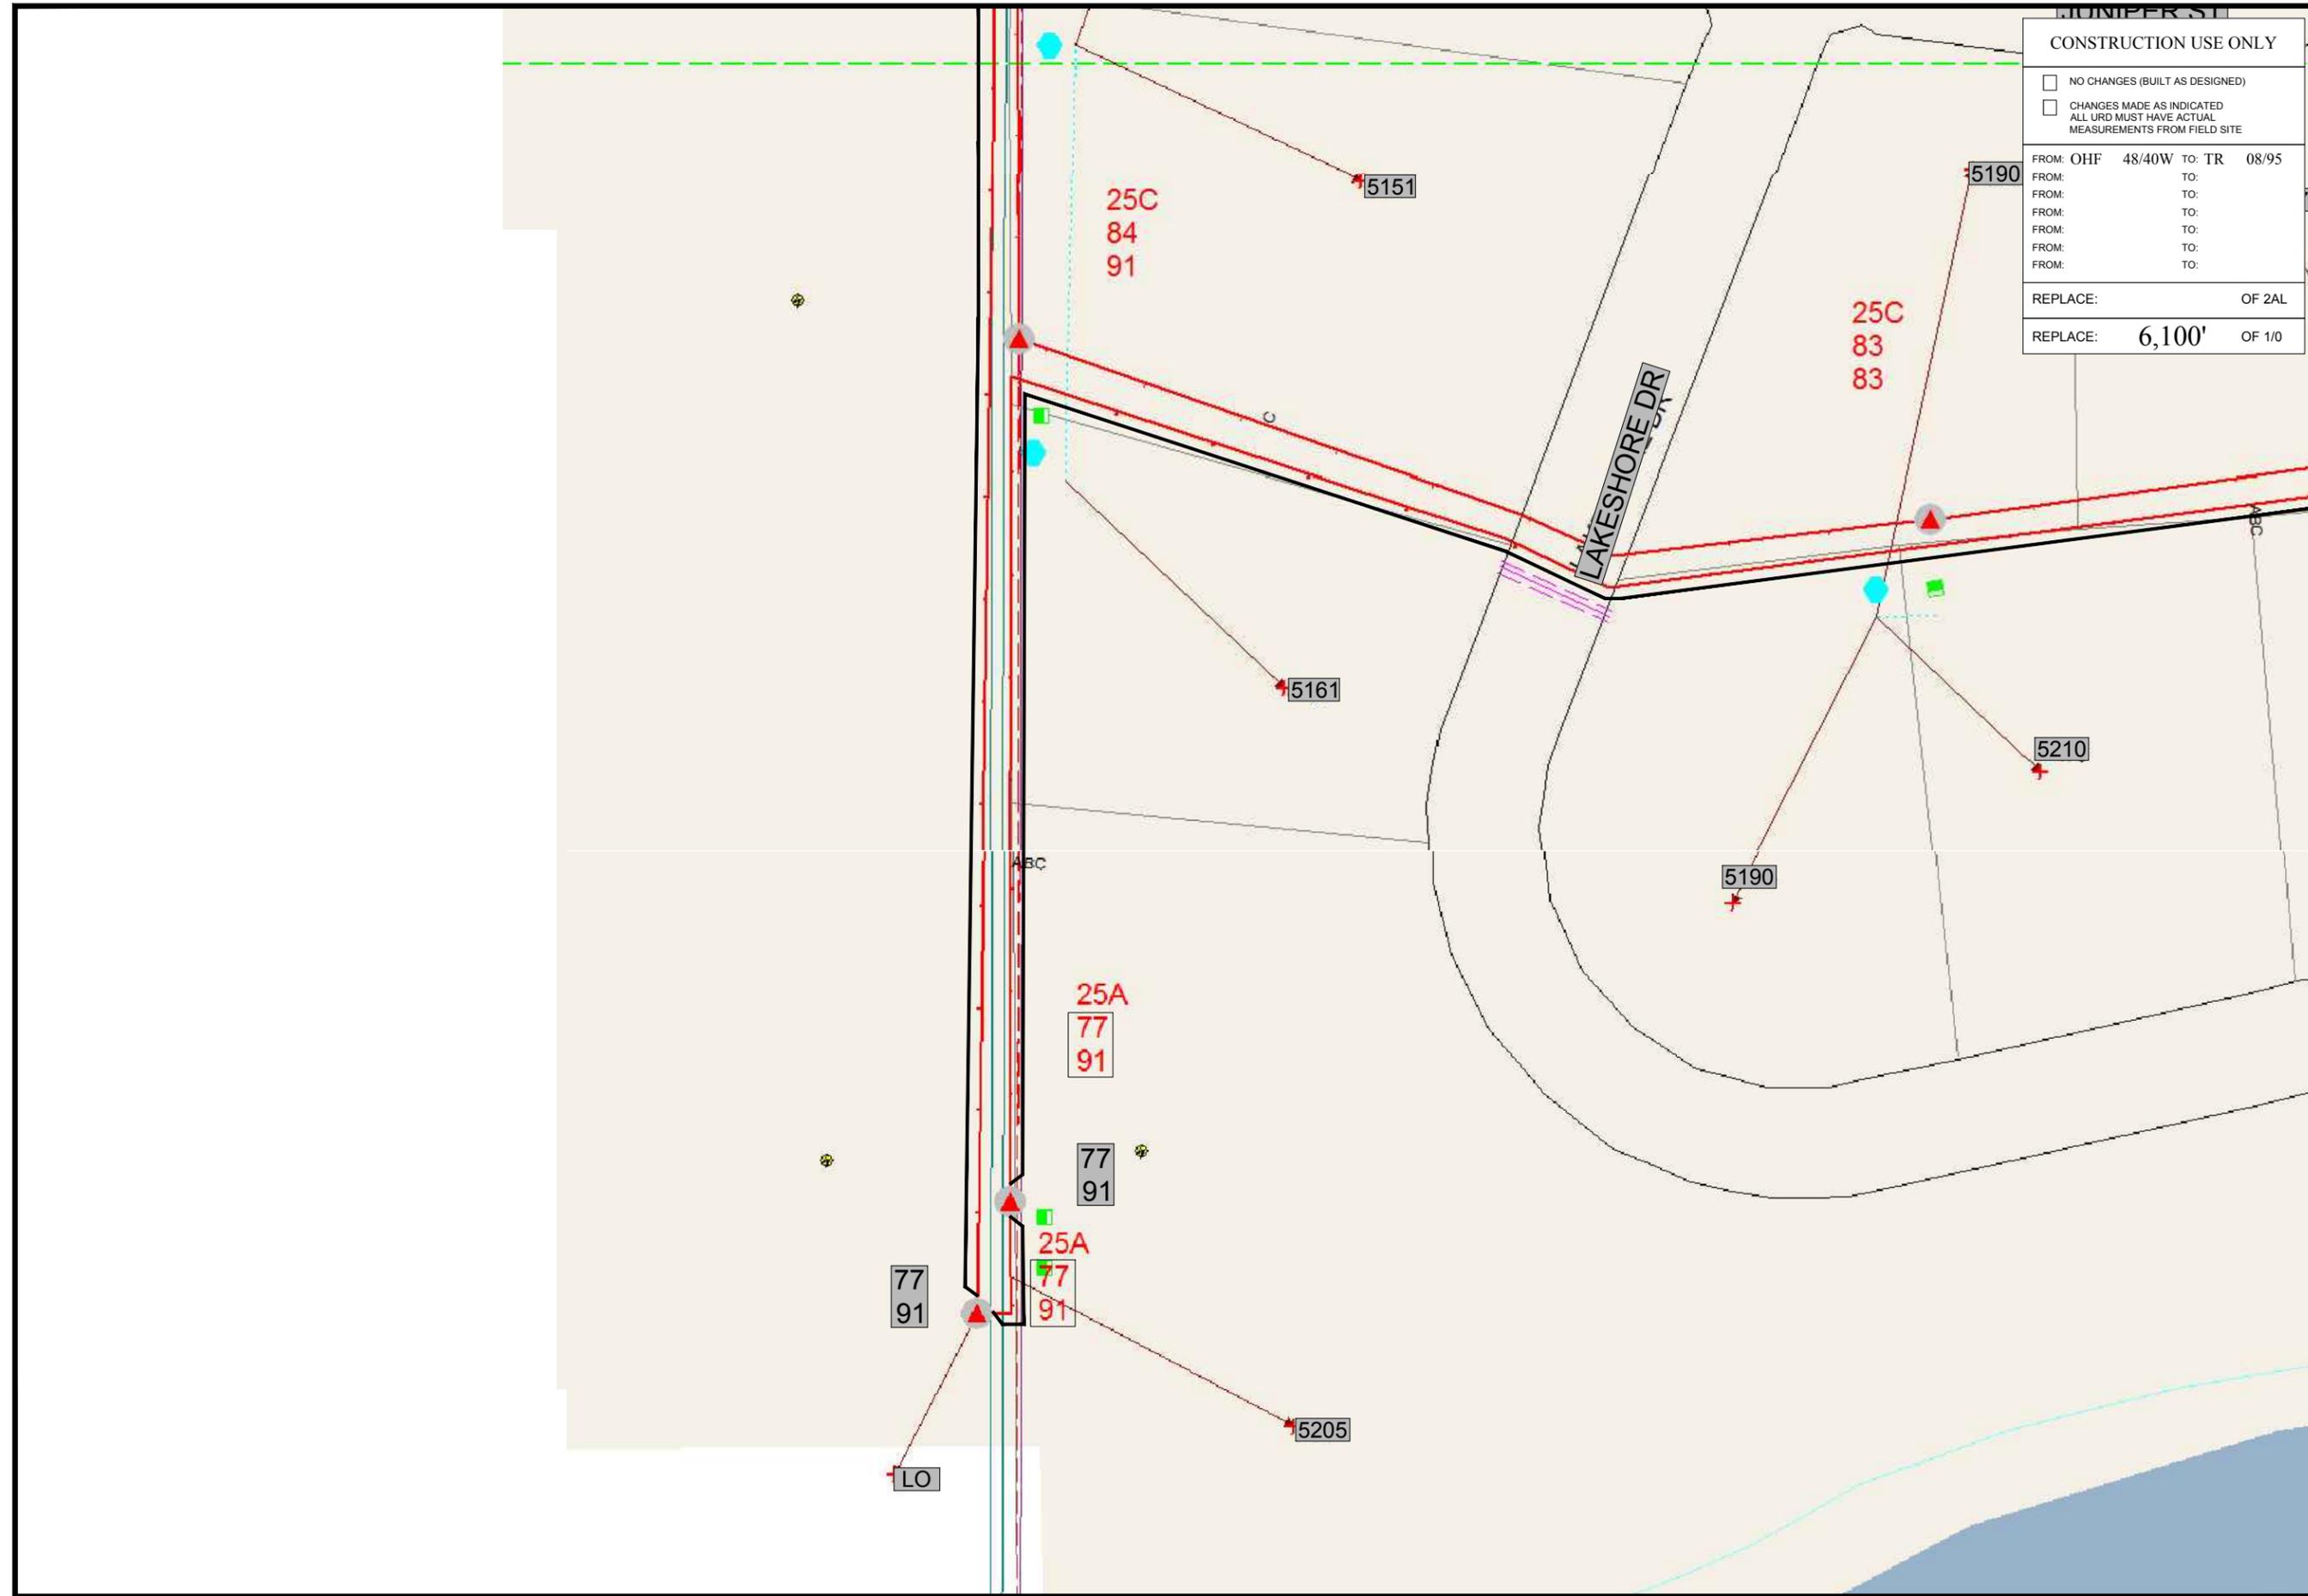

CONSTRUCTION USE ONLY

NO CHANGES (BUILT AS DESIGNED)
 CHANGES MADE AS INDICATED
 ALL URD MUST HAVE ACTUAL MEASUREMENTS FROM FIELD SITE

FROM: OHF	48/40W	TO: TR	08/95
FROM:		TO:	
REPLACE:		OF 2AL	
REPLACE:	6,100'	OF 1/0	

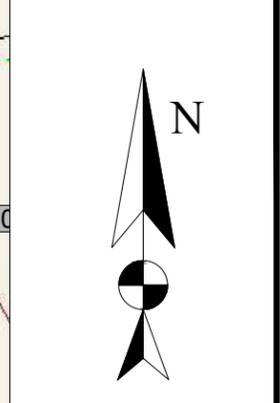

DIRECTION



5300 COLORADO BLVD
 COMMERCE CITY, CO 80022
 PH: (303) 996-3544
 FAX:(303) 289-6853

PROJECT INFO

ADDRESS:
5205 LAKESHORE DR

CITY/STATE:
LITTLETON, CO

COUNTY:
ARAPAHOE

WORK ORDER #:
12303050

OPERATING AREA

SWMA

DATE:
12/03/15

FEEDER:
ENGL

SUBSTATION:
1692

SWITCH PLAN #:

MAP #:
2124104 03

SECTION:
13 5S 69W

SERVICE REQUEST #:
1255202

DESIGN CONTACT

DON PADEN


PH: (720) 240 5214




SHEET:
6

OF:
7

SCALE:
NTS

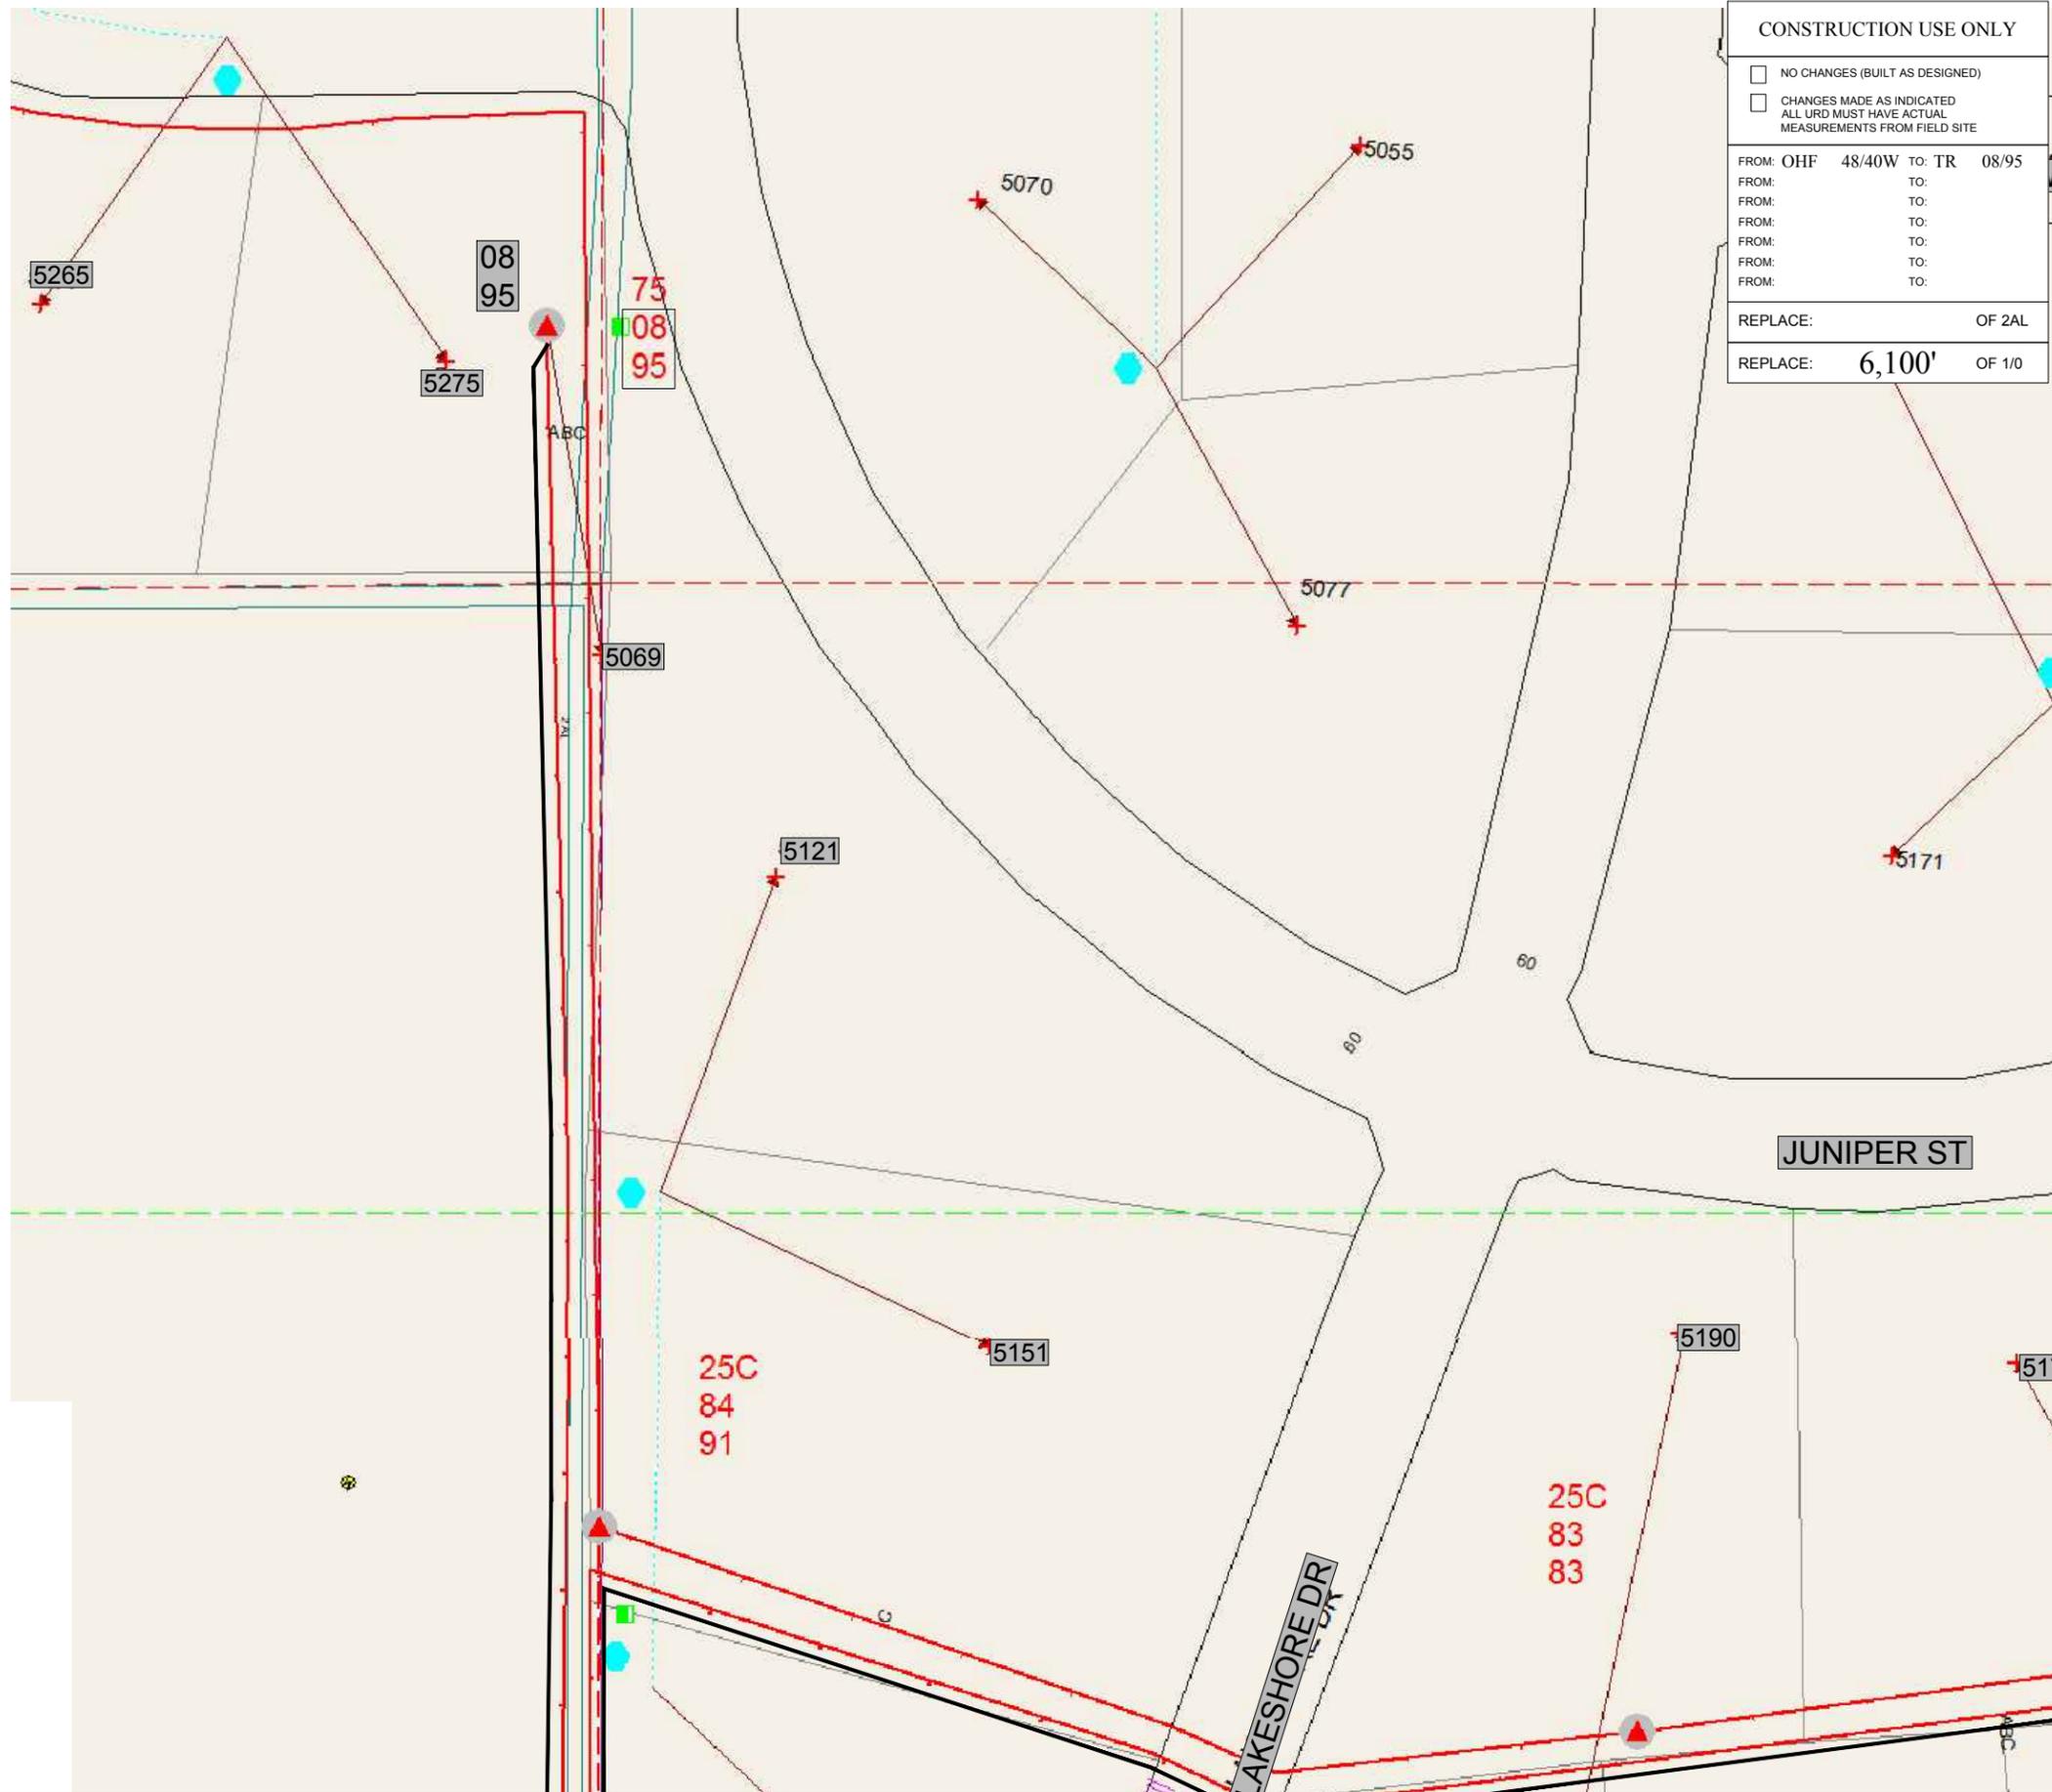

CONSTRUCTION USE ONLY			
<input type="checkbox"/>	NO CHANGES (BUILT AS DESIGNED)		
<input type="checkbox"/>	CHANGES MADE AS INDICATED ALL URD MUST HAVE ACTUAL MEASUREMENTS FROM FIELD SITE		
FROM:	OHF 48/40W	TO:	TR 08/95
FROM:		TO:	
REPLACE:		OF 2AL	
REPLACE:	6,100'	OF 1/0	

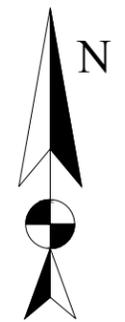

DIRECTION



5300 COLORADO BLVD
COMMERCE CITY, CO 80022
PH: (303) 996-3544
FAX: (303) 289-6853

PROJECT INFO	
ADDRESS:	5205 LAKESHORE DR
CITY/STATE:	LITTLETON, CO
COUNTY:	ARAPAHOE
WORK ORDER #:	12303050
OPERATING AREA:	SWMA
DATE:	12/03/15
FEEDER:	ENGL
SUBSTATION:	1692
SWITCH PLAN #:	
MAP #:	2124104 03
SECTION:	13 5S 69W
SERVICE REQUEST #:	1255202
DESIGN CONTACT:	DON PADEN
	PH: (720) 240 5214



RESPONSIBLE BY NATURE™

SHEET: **7**

OF: 7

SCALE: NTS