



Town of Bennett

355 FOURTH STREET
BENNETT, COLORADO
80102-7806
(303) 644-3249
(303) 644-4125 – FAX

REQUEST FOR PROPOSALS ADDENDUM #1

Date: November 20, 2015
Proposal Number: RFP 15-009
Proposal / Bid Title: Town of Bennett Street Project - Geotechnical Engineering

For Additional Information Please Contact: Daymon Johnson, Public Works Director
(303) 644-3249
djohnson@bennett.co.us

Documents Included in Addendum #1: Bennett Street Improvement Project Map Set

This Addendum supersedes previously issued "Request for Proposal" (RFP) Documents by adding to, deleting from and/or modifying them as set forth herein. To the extent any such addition, deletion or modification result in any conflict or inconsistency between the previously issued RFP Documents and this Addendum, this Addendum shall take precedence.

If any of the documents listed above are missing from this package, they may be picked up at Bennett Public Works, 365 Palmer Avenue, Bennett, Colorado 80102. If you require additional information, call Daymon Johnson at (303) 644-3249.

Request for Proposals, Specifications, Section I - SCOPE OF WORK is modified as follows to show increased estimated Town street lengths:

The Town of Bennett, Colorado has received voter approval for a one (1) percent sales tax increase to support Bond sales in the amount of \$5.7 million, towards improvement of ~~13.2~~ **17.5** miles of existing Town streets. The Town desires to secure the services of a qualified professional Geotechnical Engineering and Material Testing consulting firm, to lead and guide the Town in the assessment, testing, street and pavement rehabilitation and/or reconstruction design, and construction quality assurance (QA) and materials testing for this Project.


The Town is including approximately ~~4.4~~ **5.3 miles of existing concrete streets, and ~~8.8~~ 11.7 miles of existing asphalt-paved streets and 0.5 miles of existing gravel streets** in this Project. The significant majority of the streets are local residential streets. Designated collector streets will include Palmer Avenue, First Street, Centennial Drive, Kiowa Street, ~~and~~ Bennett Avenue, **and Antelope Hills Boulevard. The collector streets are shown in map exhibits for the Street Project, attached.** Cross-pans and pedestrian sidewalks will also be included in the Project.

Exhibits showing the Town of Bennett Street Improvement project extents, existing pavement types and collector versus local road areas are attached, following, as a part of these Addendum #1 materials.

Plot Date: 11/19/15-3:20pm, Plotted by: Luke, Drawing Path: N:\TERRAMAX\Bennett\ Pavement Program\Drawing Name:Bennett Pavement Program_exhibit.dwg

EXPLANATION

-  ASPHALT PAVEMENT
-  CONCRETE PAVEMENT
-  GRAVEL ROAD

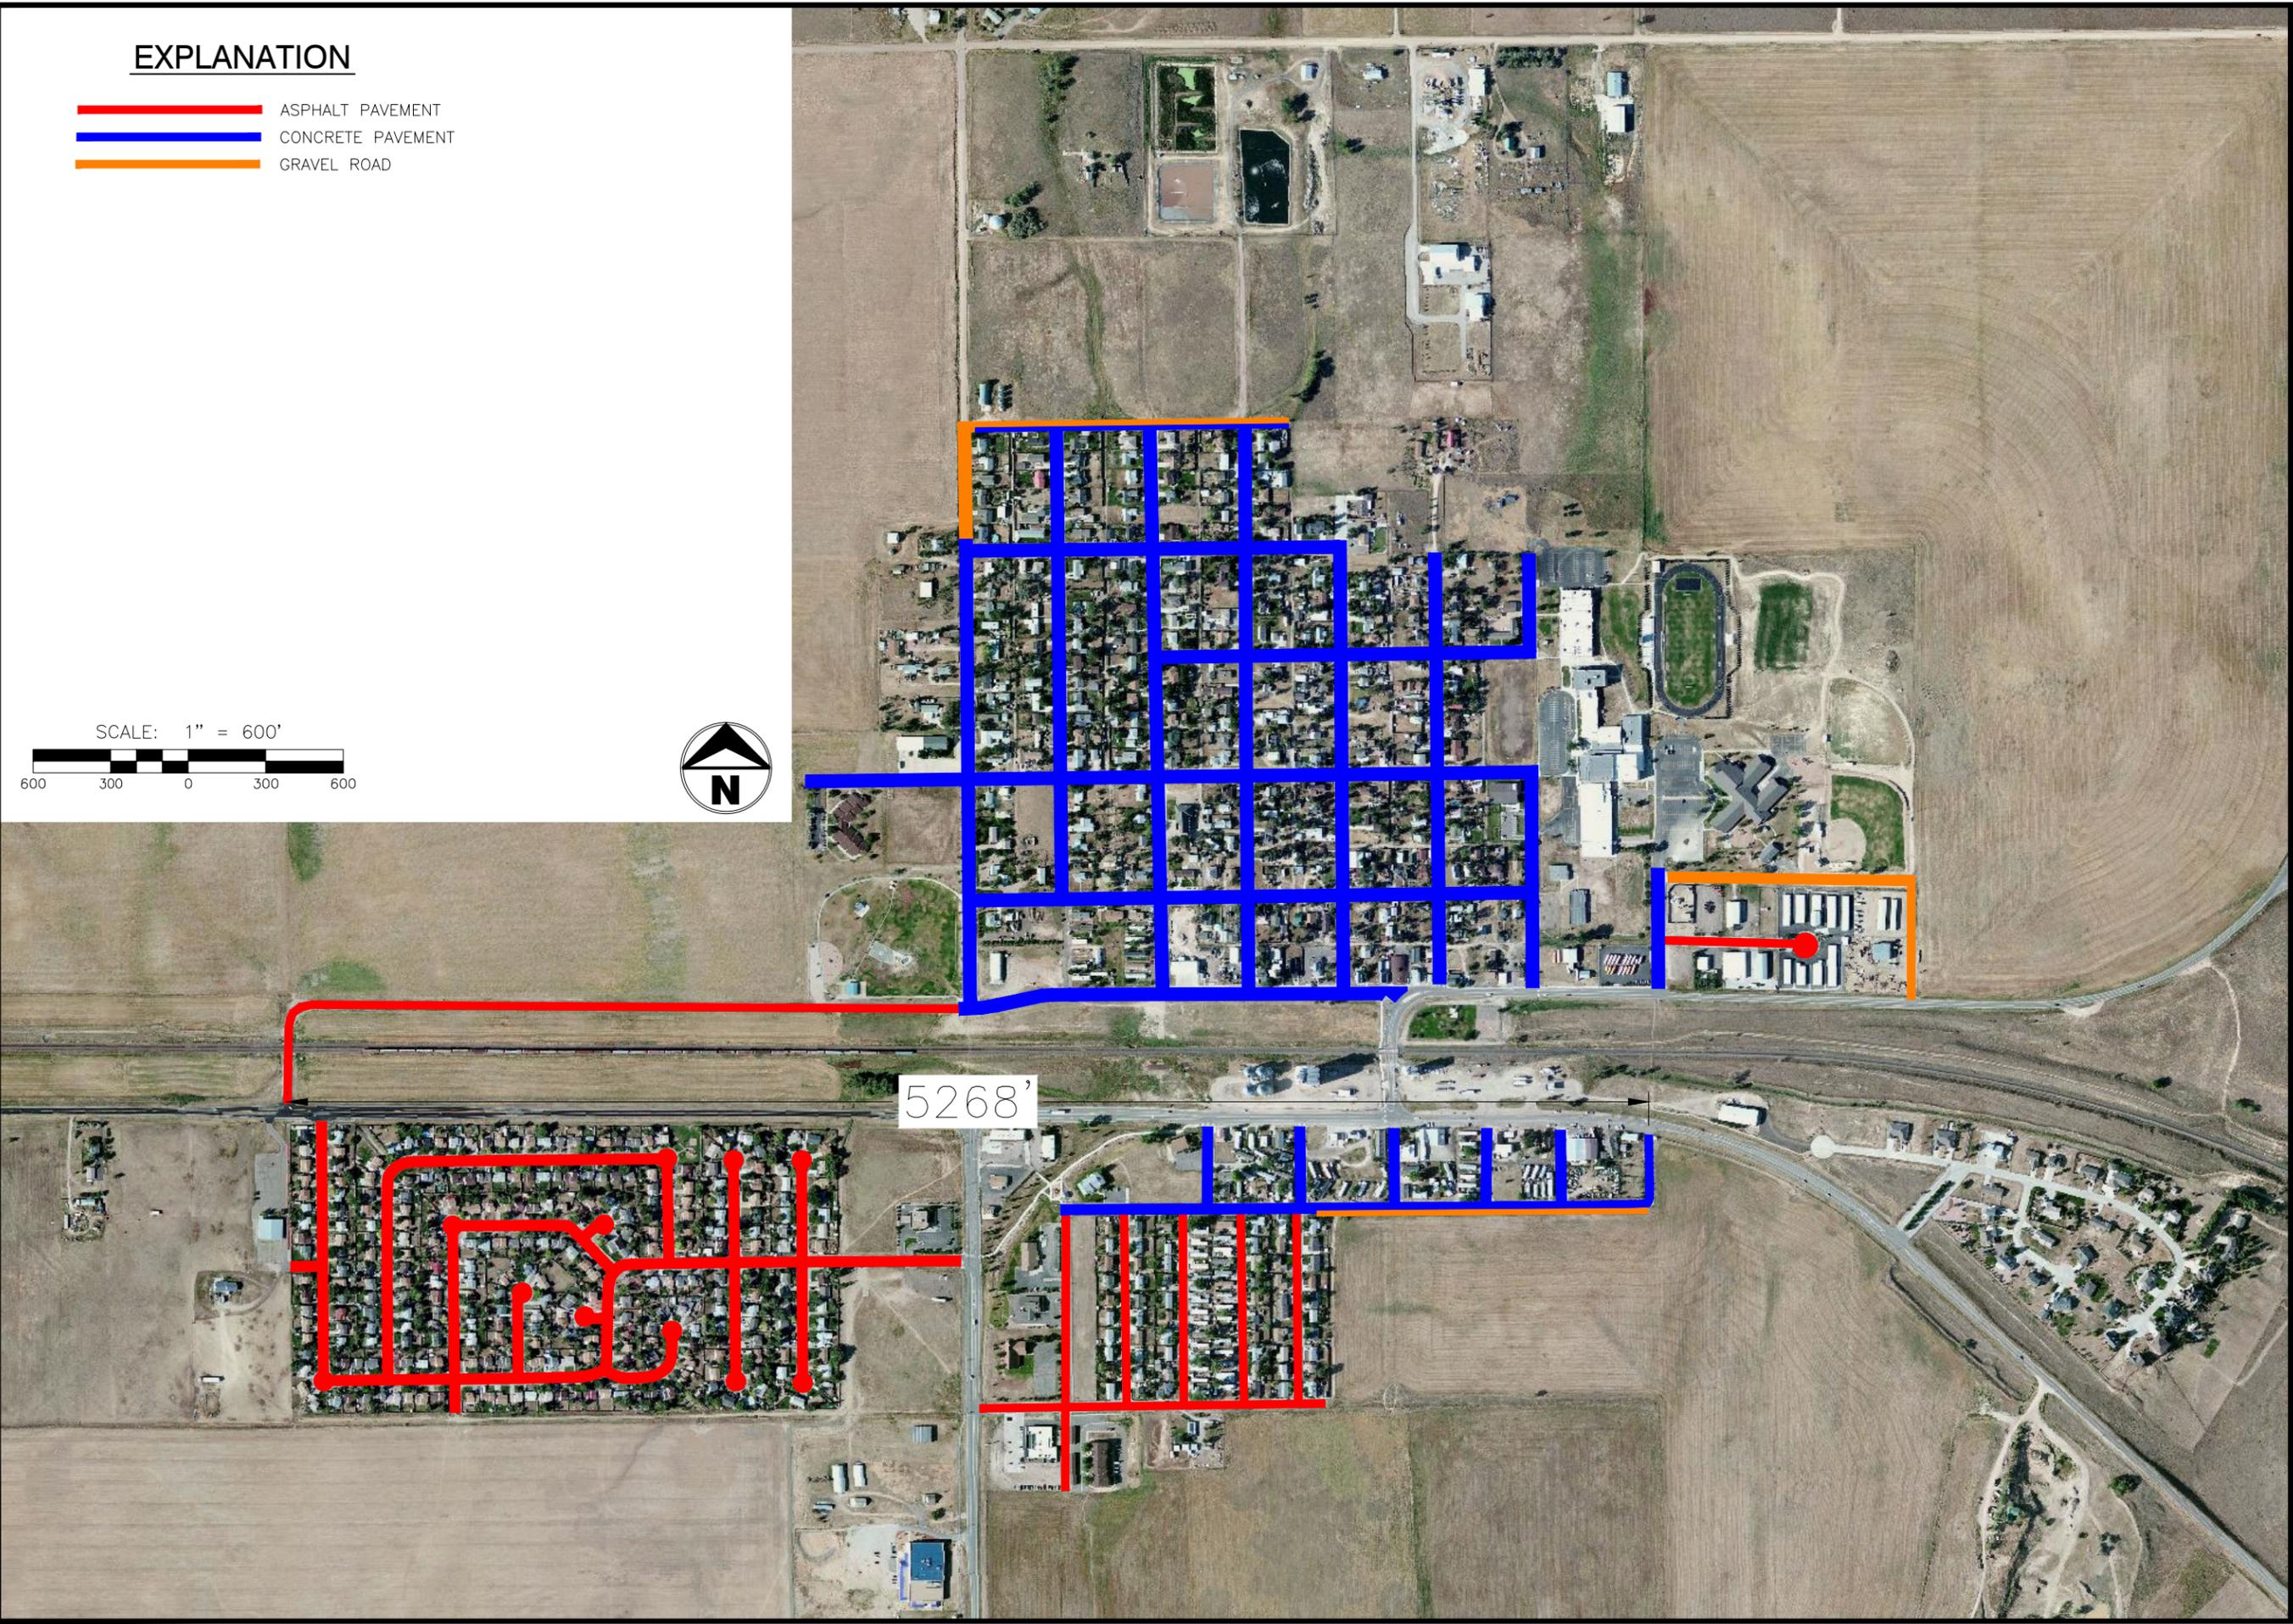

TERRAMAX, INC.
 CONSULTING ♦ ENGINEERING

4220 GOLF VISTA DRIVE
 LOVELAND, COLORADO 80537
 DANGIROUX@TERRAMAX.US
 (303) 929-3194

TOWN OF BENNETT
STREET IMPROVEMENT PROJECT
PROJECT SCOPE - PAVEMENT EXTENTS
"CORE TOWN" AREA

Project No.	725
Date	11/19/15
By	LD
Scale	1" = 600'
Sheet	1


Plot Date: 11/19/15-3:20pm, Plotted by: Luke, Drawing Path: N:\TERRAMAX\Bennett\ Pavement Program\ Drawing Name: Bennett Pavement Program exhibit.dwg



5223'

EXPLANATION

-  ASPHALT PAVEMENT
-  CONCRETE PAVEMENT
-  GRAVEL ROAD

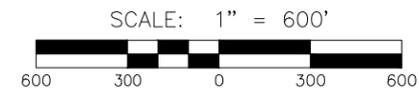

**TOWN OF BENNETT
STREET IMPROVEMENT PROJECT
PROJECT SCOPE - PAVEMENT EXTENTS
ANTELOPE HILLS SUBDIVISION**

Project No.	725
Date	11/19/15
By	LD
Scale	1" = 600'

Sheet **2**

TERRAMAX, INC.
CONSULTING ♦ ENGINEERING


4220 GOLF VISTA DRIVE
LOVELAND, COLORADO 80537
DANGIROU@TERRAMAX.US
(303) 929-3194

Plot Date: 11/19/15-3:20pm, Plotted by: Luke, Drawing Path: N:\TERRAMAX\Bennett\ Pavement Program\Drawing Name:Bennett Road Use exhibit.dwg

EXPLANATION

 COLLECTOR ROAD

ALL PROJECT ROAD AREAS NOT INDICATED AS COLLECTOR ARE LOCAL ROADS

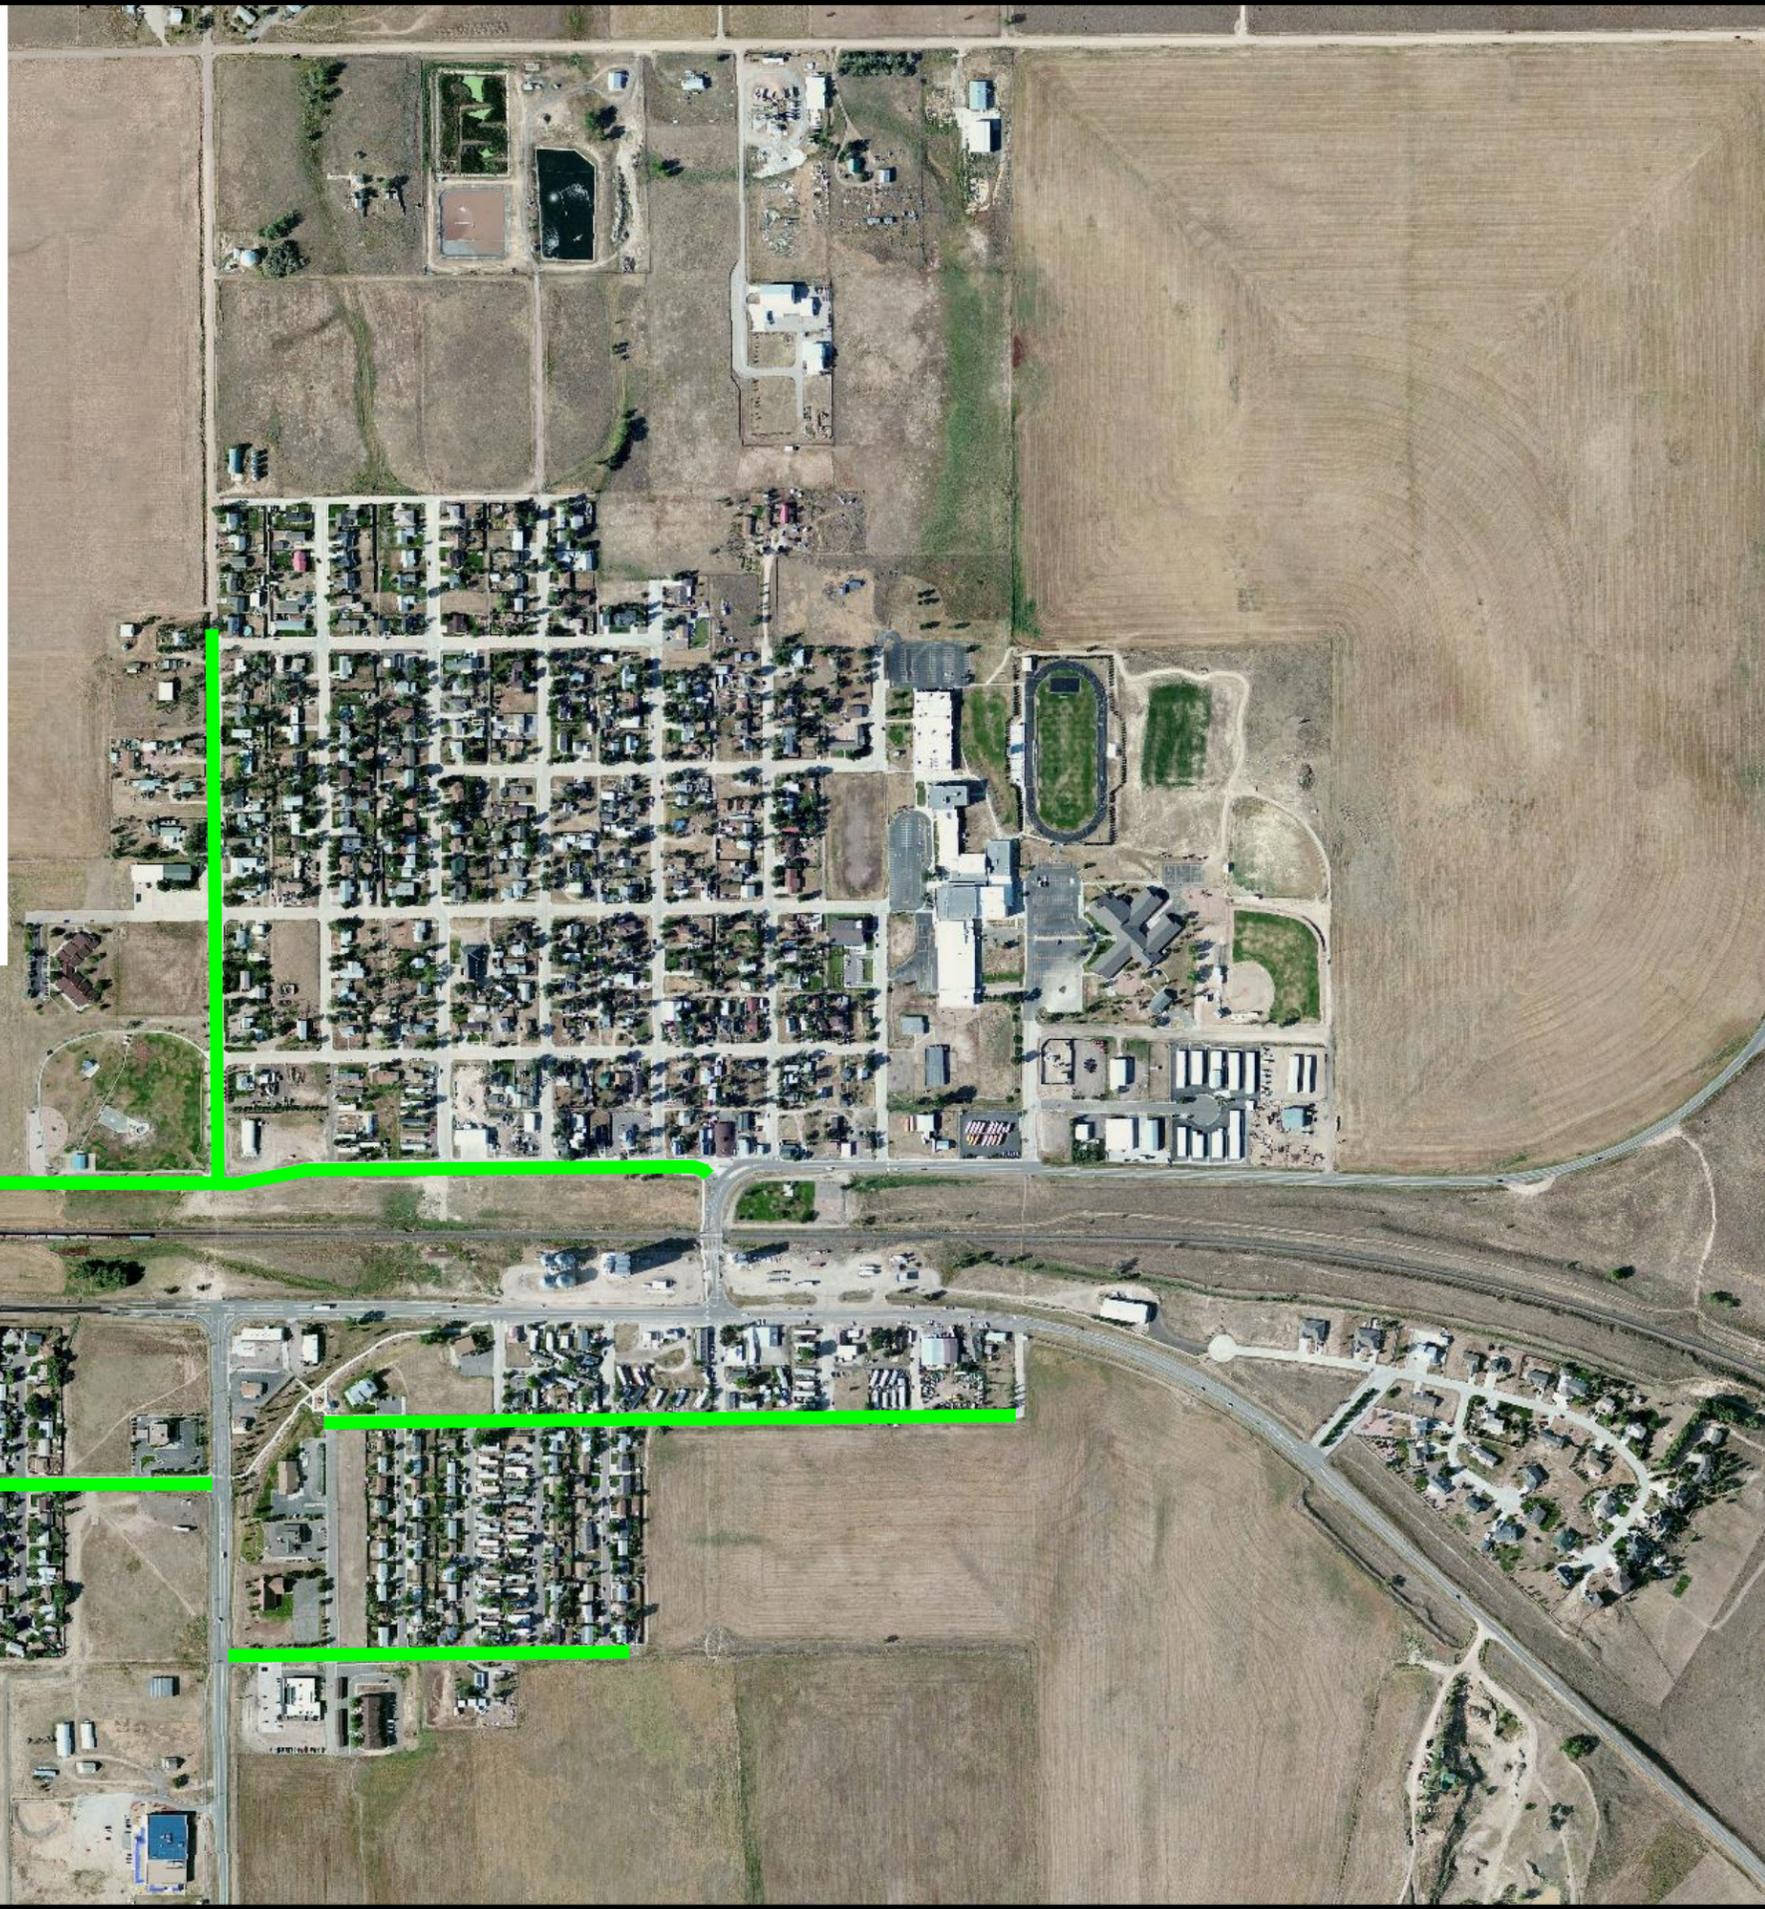

TOWN of BENNETT STREET IMPROVEMENT PROJECT ROAD USE TYPE "CORE TOWN" AREA

Project No.	725
Date	11/19/15
By	LD
Scale	1" = 600'

Sheet
3

TERRAMAX, INC.
CONSULTING ♦ ENGINEERING


4220 GOLF VISTA DRIVE
LOVELAND, COLORADO 80537
DANGIROUX@TERRAMAX.US
(303) 929-3194

Plot Date: 11/19/15-3:20pm, Plotted by: Luke, Drawing Path: N:\TERRAMAX\Bennett\Pavement Program\Drawing Name:Bennett Road Use exhibit.dwg



EXPLANATION

 COLLECTOR ROAD
ALL PROJECT ROAD AREAS NOT INDICATED AS COLLECTOR ARE LOCAL ROADS

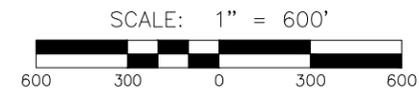

TOWN of BENNETT STREET IMPROVEMENT PROJECT ROAD USE TYPE ANTELOPE HILLS SUBDIVISION

Project No.	725
Date	11/19/15
By	LD
Scale	1" = 600'

Sheet
4

TERRAMAX, INC.
CONSULTING ♦ ENGINEERING

4220 GOLF VISTA DRIVE
LOVELAND, COLORADO 80537
DANGIROUX@TERRAMAX.US
(303) 929-3194