


APPENDIX A

Vicinity Map

Locations of Borings and Test Pits for Roadway Pavement Design

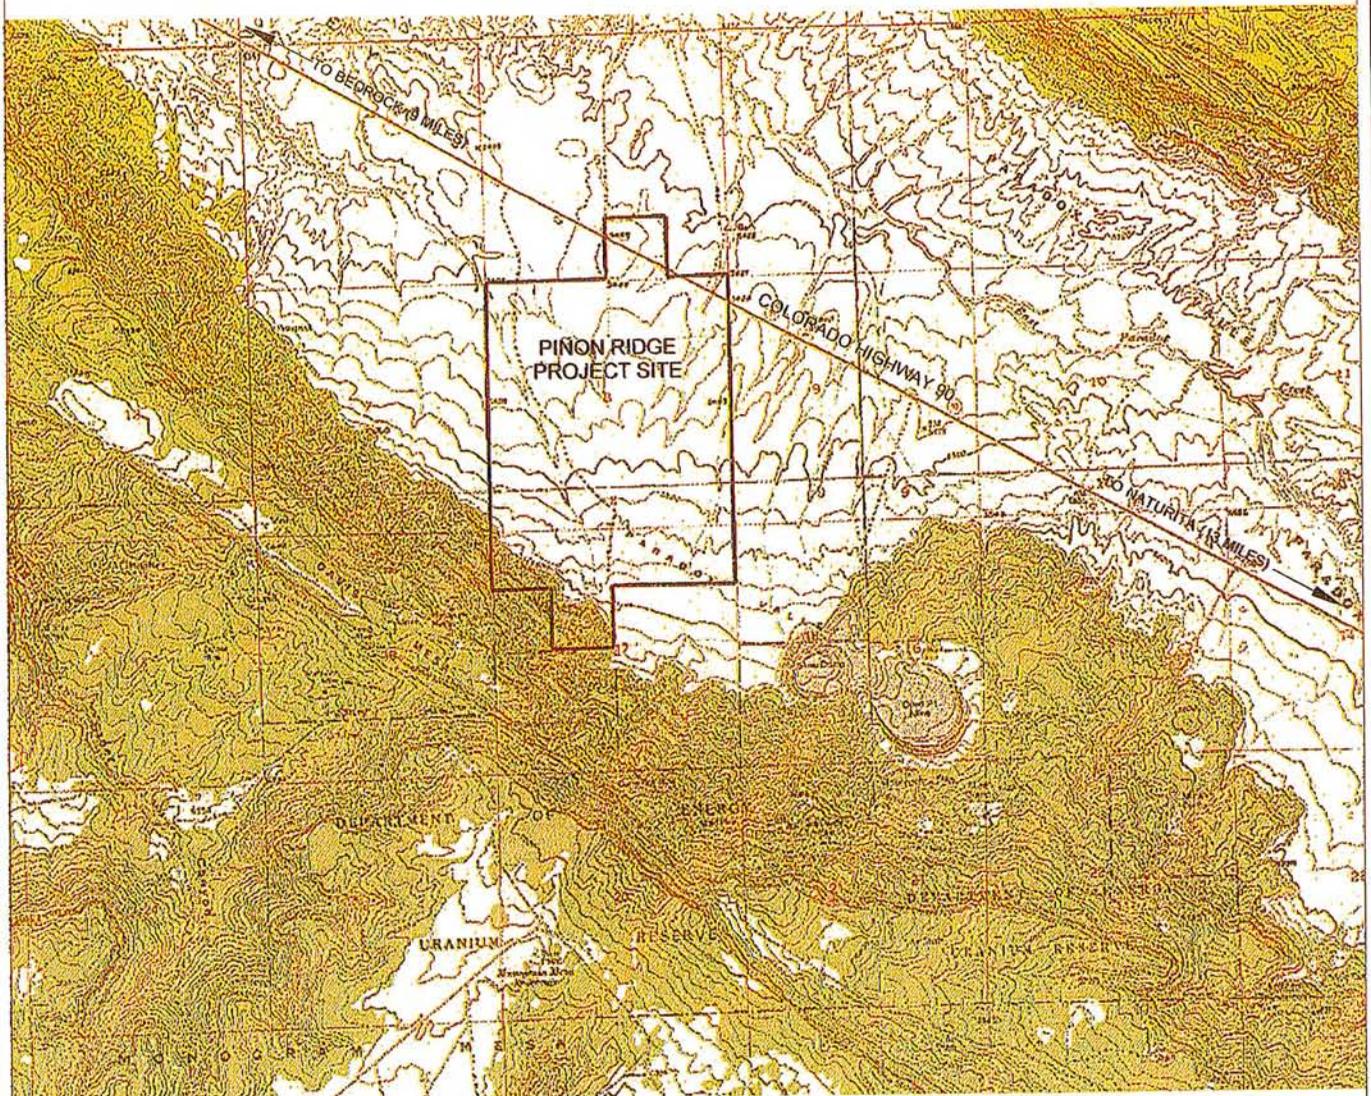

MAP PROVIDED BY USGS; DAVIS MESA AND BULL CANYON QUADRANGLES



NOT TO SCALE

The information included on this graphic representation has been compiled from a variety of sources and is subject to change without notice. Kleinfelder makes no representations or warranties, express or implied, as to accuracy, completeness, timeliness, or rights to the use of such information. This document is not intended for use as a land survey product nor is it designed or intended as a construction design document. The use or misuse of the information contained on this graphic representation is at the sole risk of the party using or misusing the information.



PROJECT NO. 89241.2
 DRAWN: 6/2/08
 DRAWN BY: JE
 CHECKED BY: DA
 FILE NAME:


U:\Edwards\Piñon Ridge\vicinity map updated

VICINITY MAP

PIÑON RIDGE PROJECT
 MONTROSE COUNTY, COLORADO

FIGURE

A-1

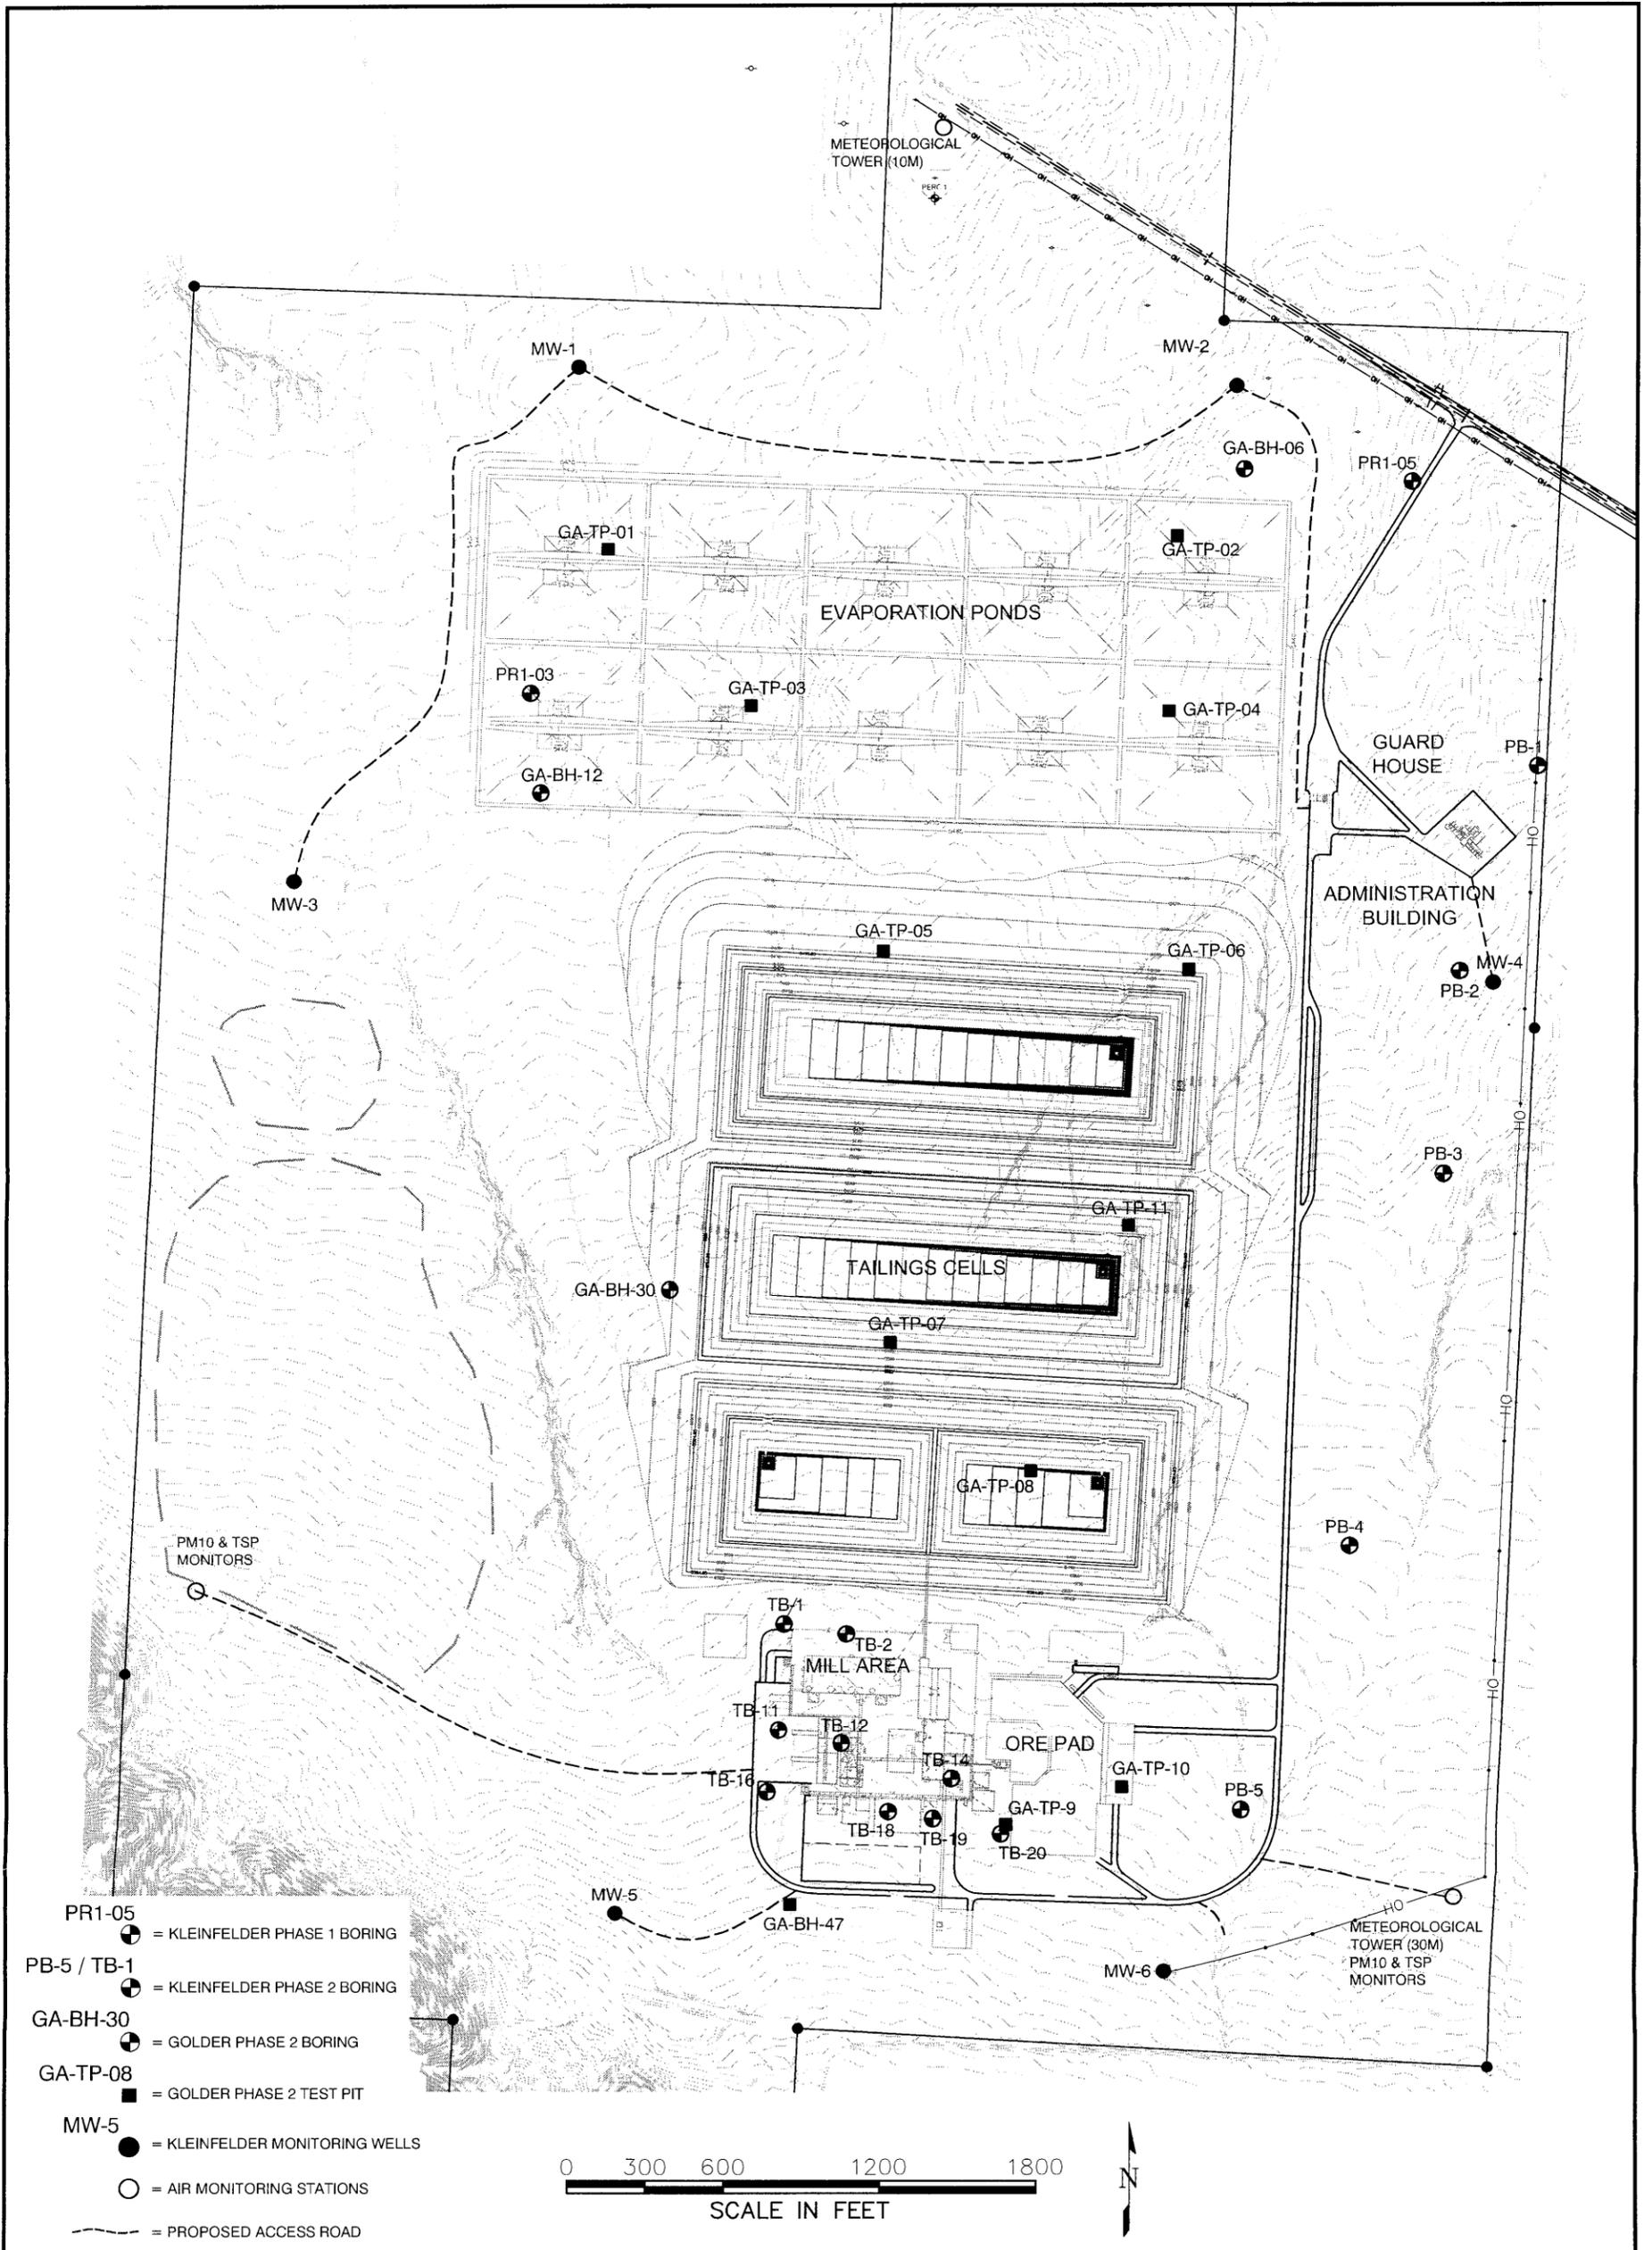

- PR1-05 = KLEINFELDER PHASE 1 BORING
- PB-5 / TB-1 = KLEINFELDER PHASE 2 BORING
- GA-BH-30 = GOLDER PHASE 2 BORING
- GA-TP-08 = GOLDER PHASE 2 TEST PIT
- MW-5 = KLEINFELDER MONITORING WELLS
- = AIR MONITORING STATIONS
- = PROPOSED ACCESS ROAD



DRAWING REFERENCE: BASEMAP DATED 10/23/2008

The information included on this graphic representation has been compiled from a variety of sources and is subject to change without notice. Kleinfelder makes no representations or warranties, express or implied, as to accuracy, completeness, timeliness, or rights to the use of such information. This document is not intended for use as a land survey product nor is it designed or intended as a construction design document. The use or misuse of the information contained on this graphic representation is at the sole risk of the party using or misusing the information.



PROJECT NO.	89241.6
DRAWN:	6/23/2008
DRAWN BY:	JE
CHECKED BY:	DA
FILE NAME:	U:\Edwards\Pinon Ridge\ roadway borings

LOCATIONS OF BORINGS AND TEST PITS FOR PAVEMENT DESIGN

PIÑON RIDGE PROJECT
MONTROSE COUNTY, COLORADO

FIGURE

A-2