
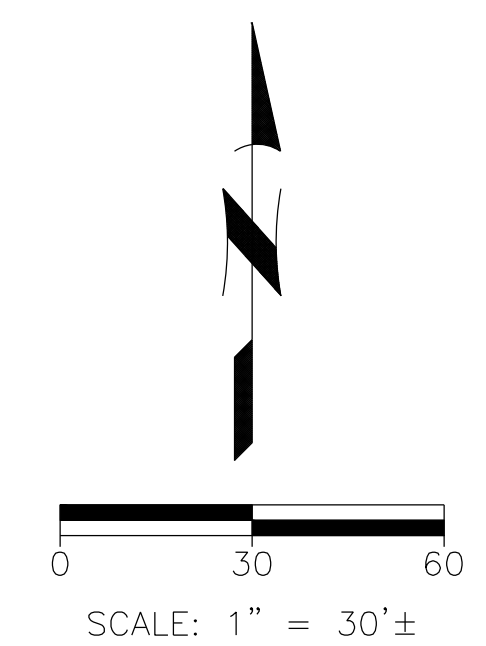


# EATON CEMETERY

## THE TOWN OF EATON, COLORADO

APPROXIMATE NORTH LINE OF CEMETERY

30.00'  
R.O.W.

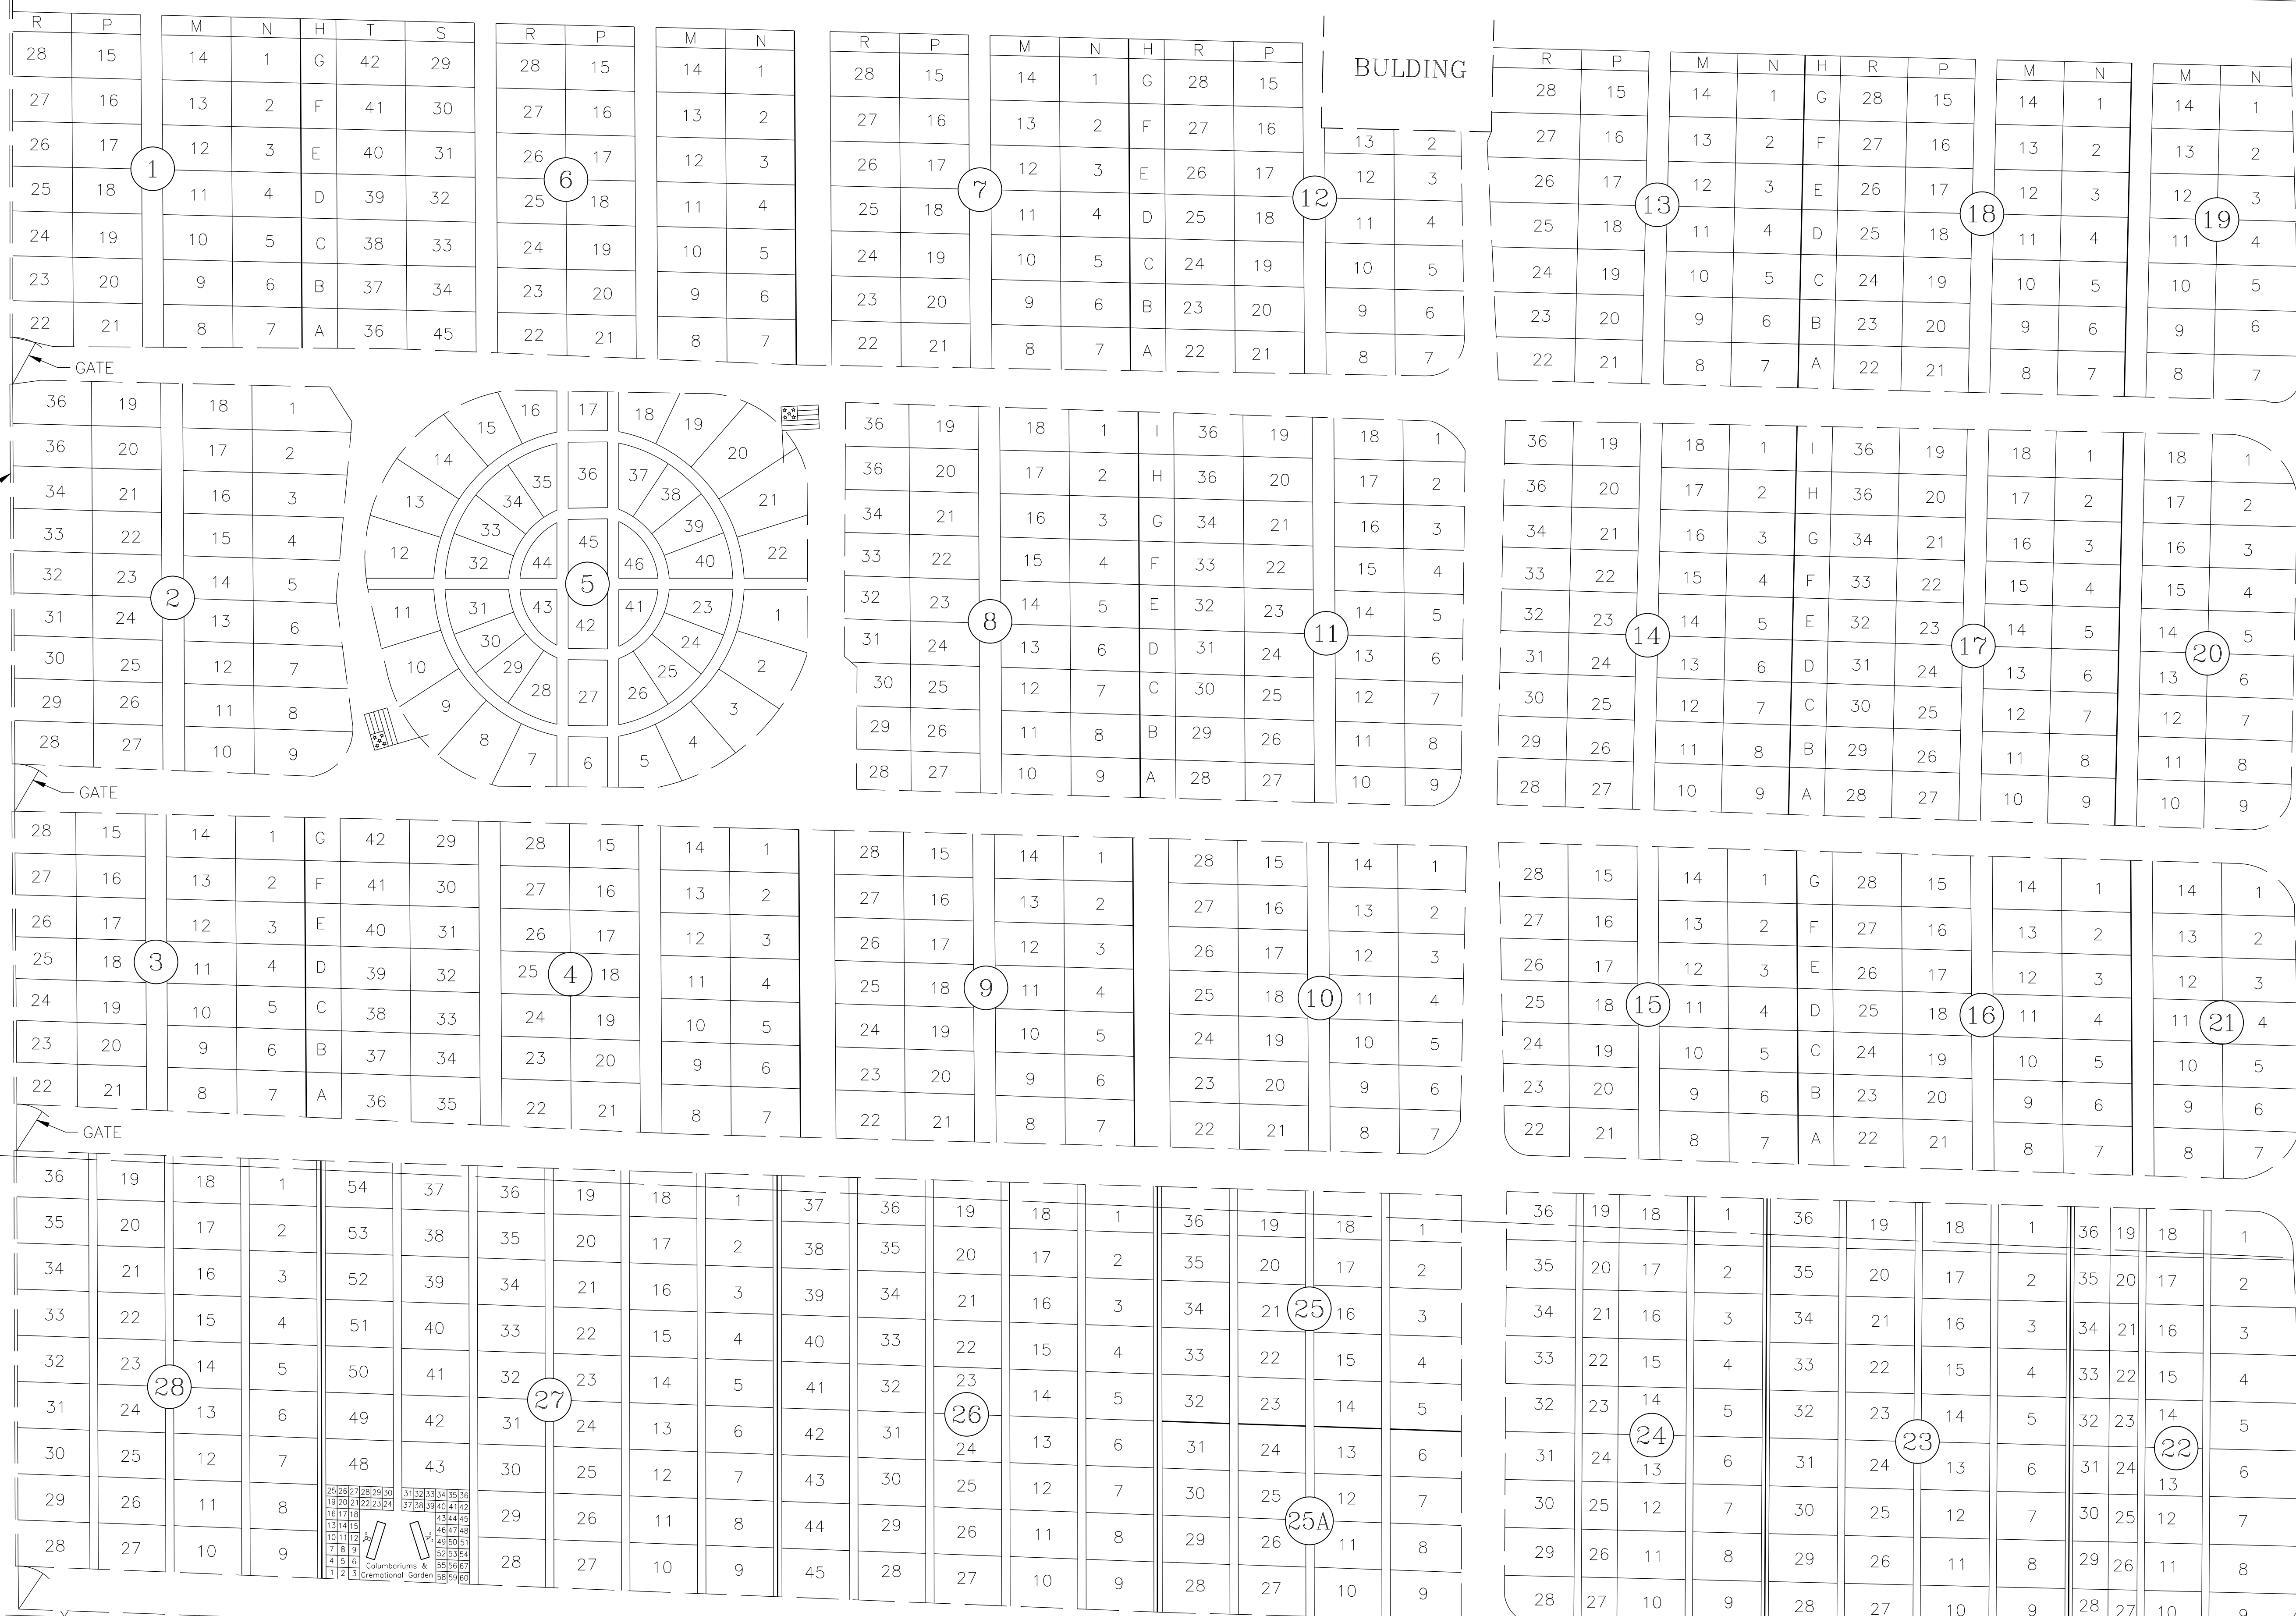

APPROXIMATE EAST LINE OF CEMETERY

- LEGEND**
- SECTION LINE
  - QUARTER SECTION LINE
  - SECTION CORNER
  - CEMETERY ADDITION BOUNDARY LINE
  - RIGHT OF WAY LINE
  - BLOCK LINE
  - BURIAL PLOT LINE WITHIN BLOCK
  - BLOCK NO. 19
  - 3 PLOT NO. 3
  - X EXISTING FENCE
  - EXISTING BUILDING
  - EXISTING EDGE OF GRAVEL DRIVE

NOTE: THE EXISTING BURIAL PLOTS, SIZE AND LOCATION ARE APPROXIMATE. BURIAL PLOTS ARE BASED ON INFORMATION SUPPLIED TO NORTHERN ENGINEERING BY THE TOWN OF EATON, AND FROM A TOPO SURVEY OF THE EXISTING EDGE OF GRAVEL DRIVE.

WELD COUNTY ROAD 39

Drawing: 23-1127-001 - Town of Eaton Cemetery - 17 Aug. 2017. Scale: Plotter: Fri, July 14, 2017, 3:55:55pm. Drawing: Tab: 30. Scale: Plotter: Fri, July 14, 2017, 4:01:54pm.